


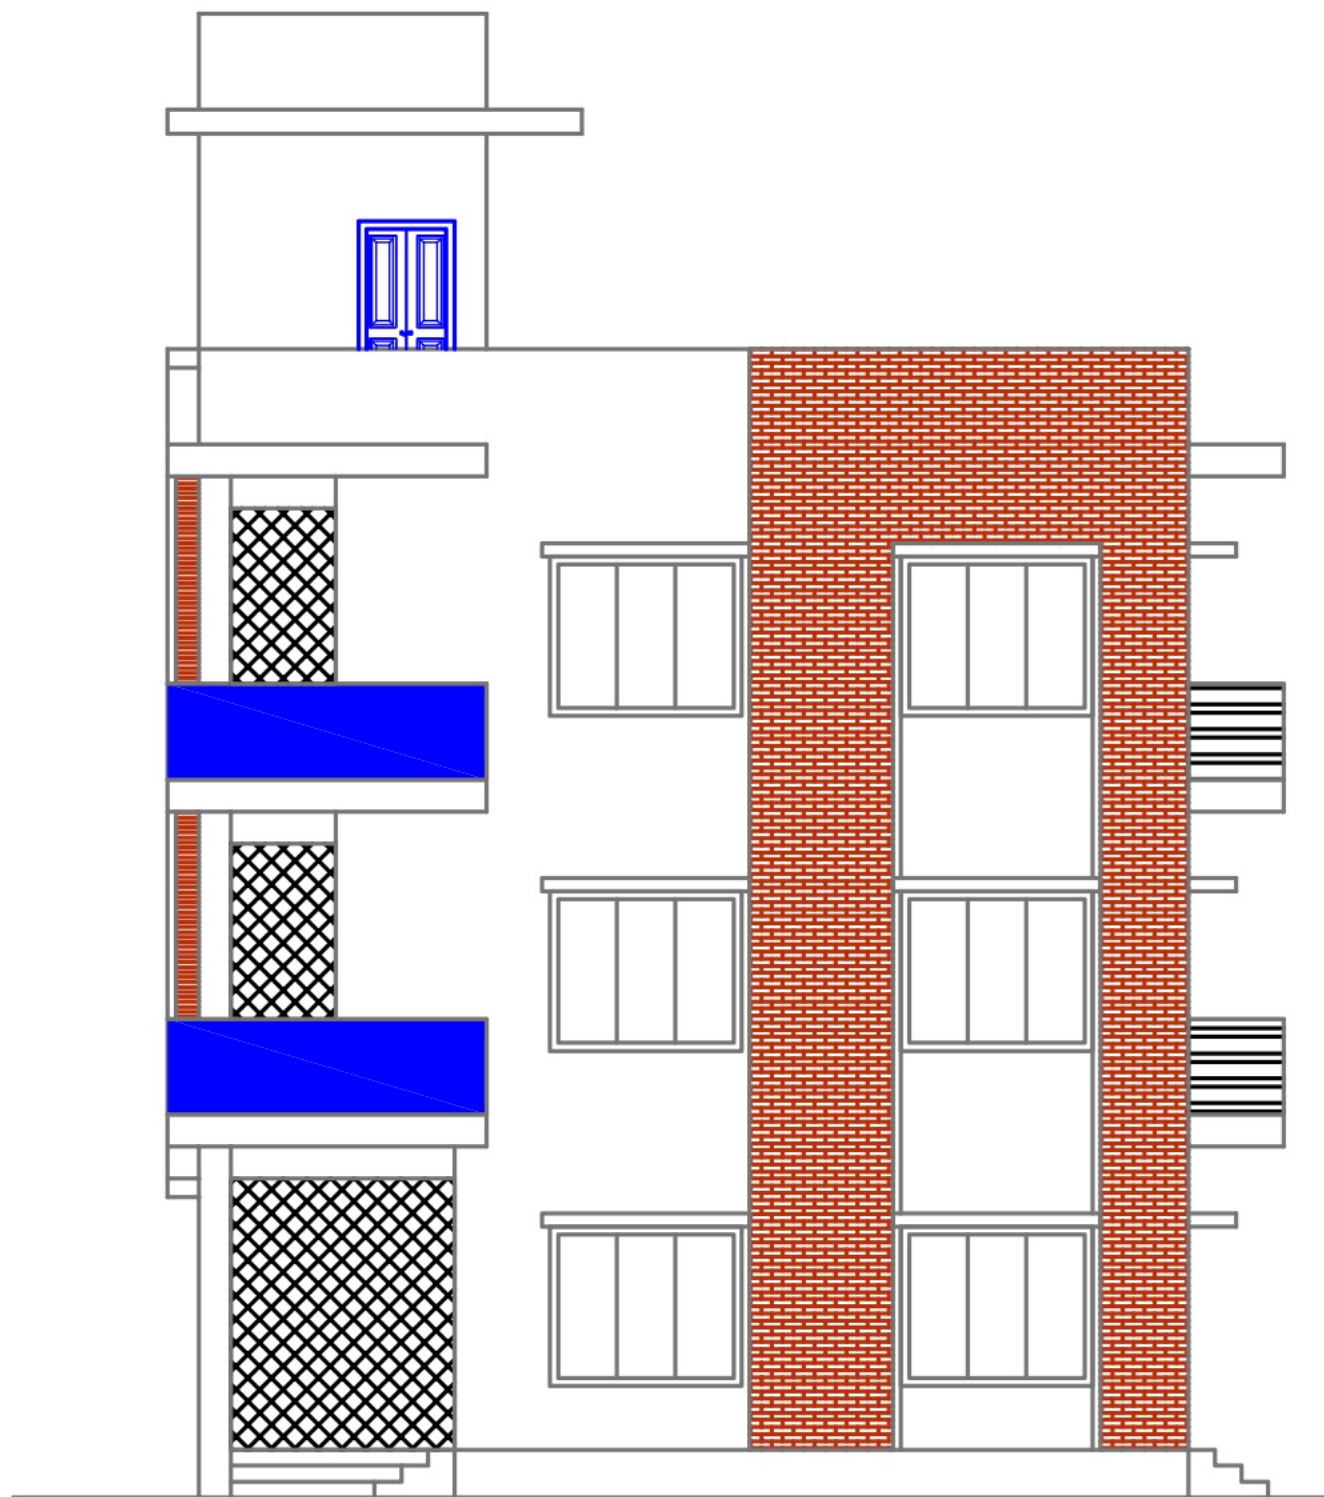

SOUTH ELEVATION



EAST ELEVATION