


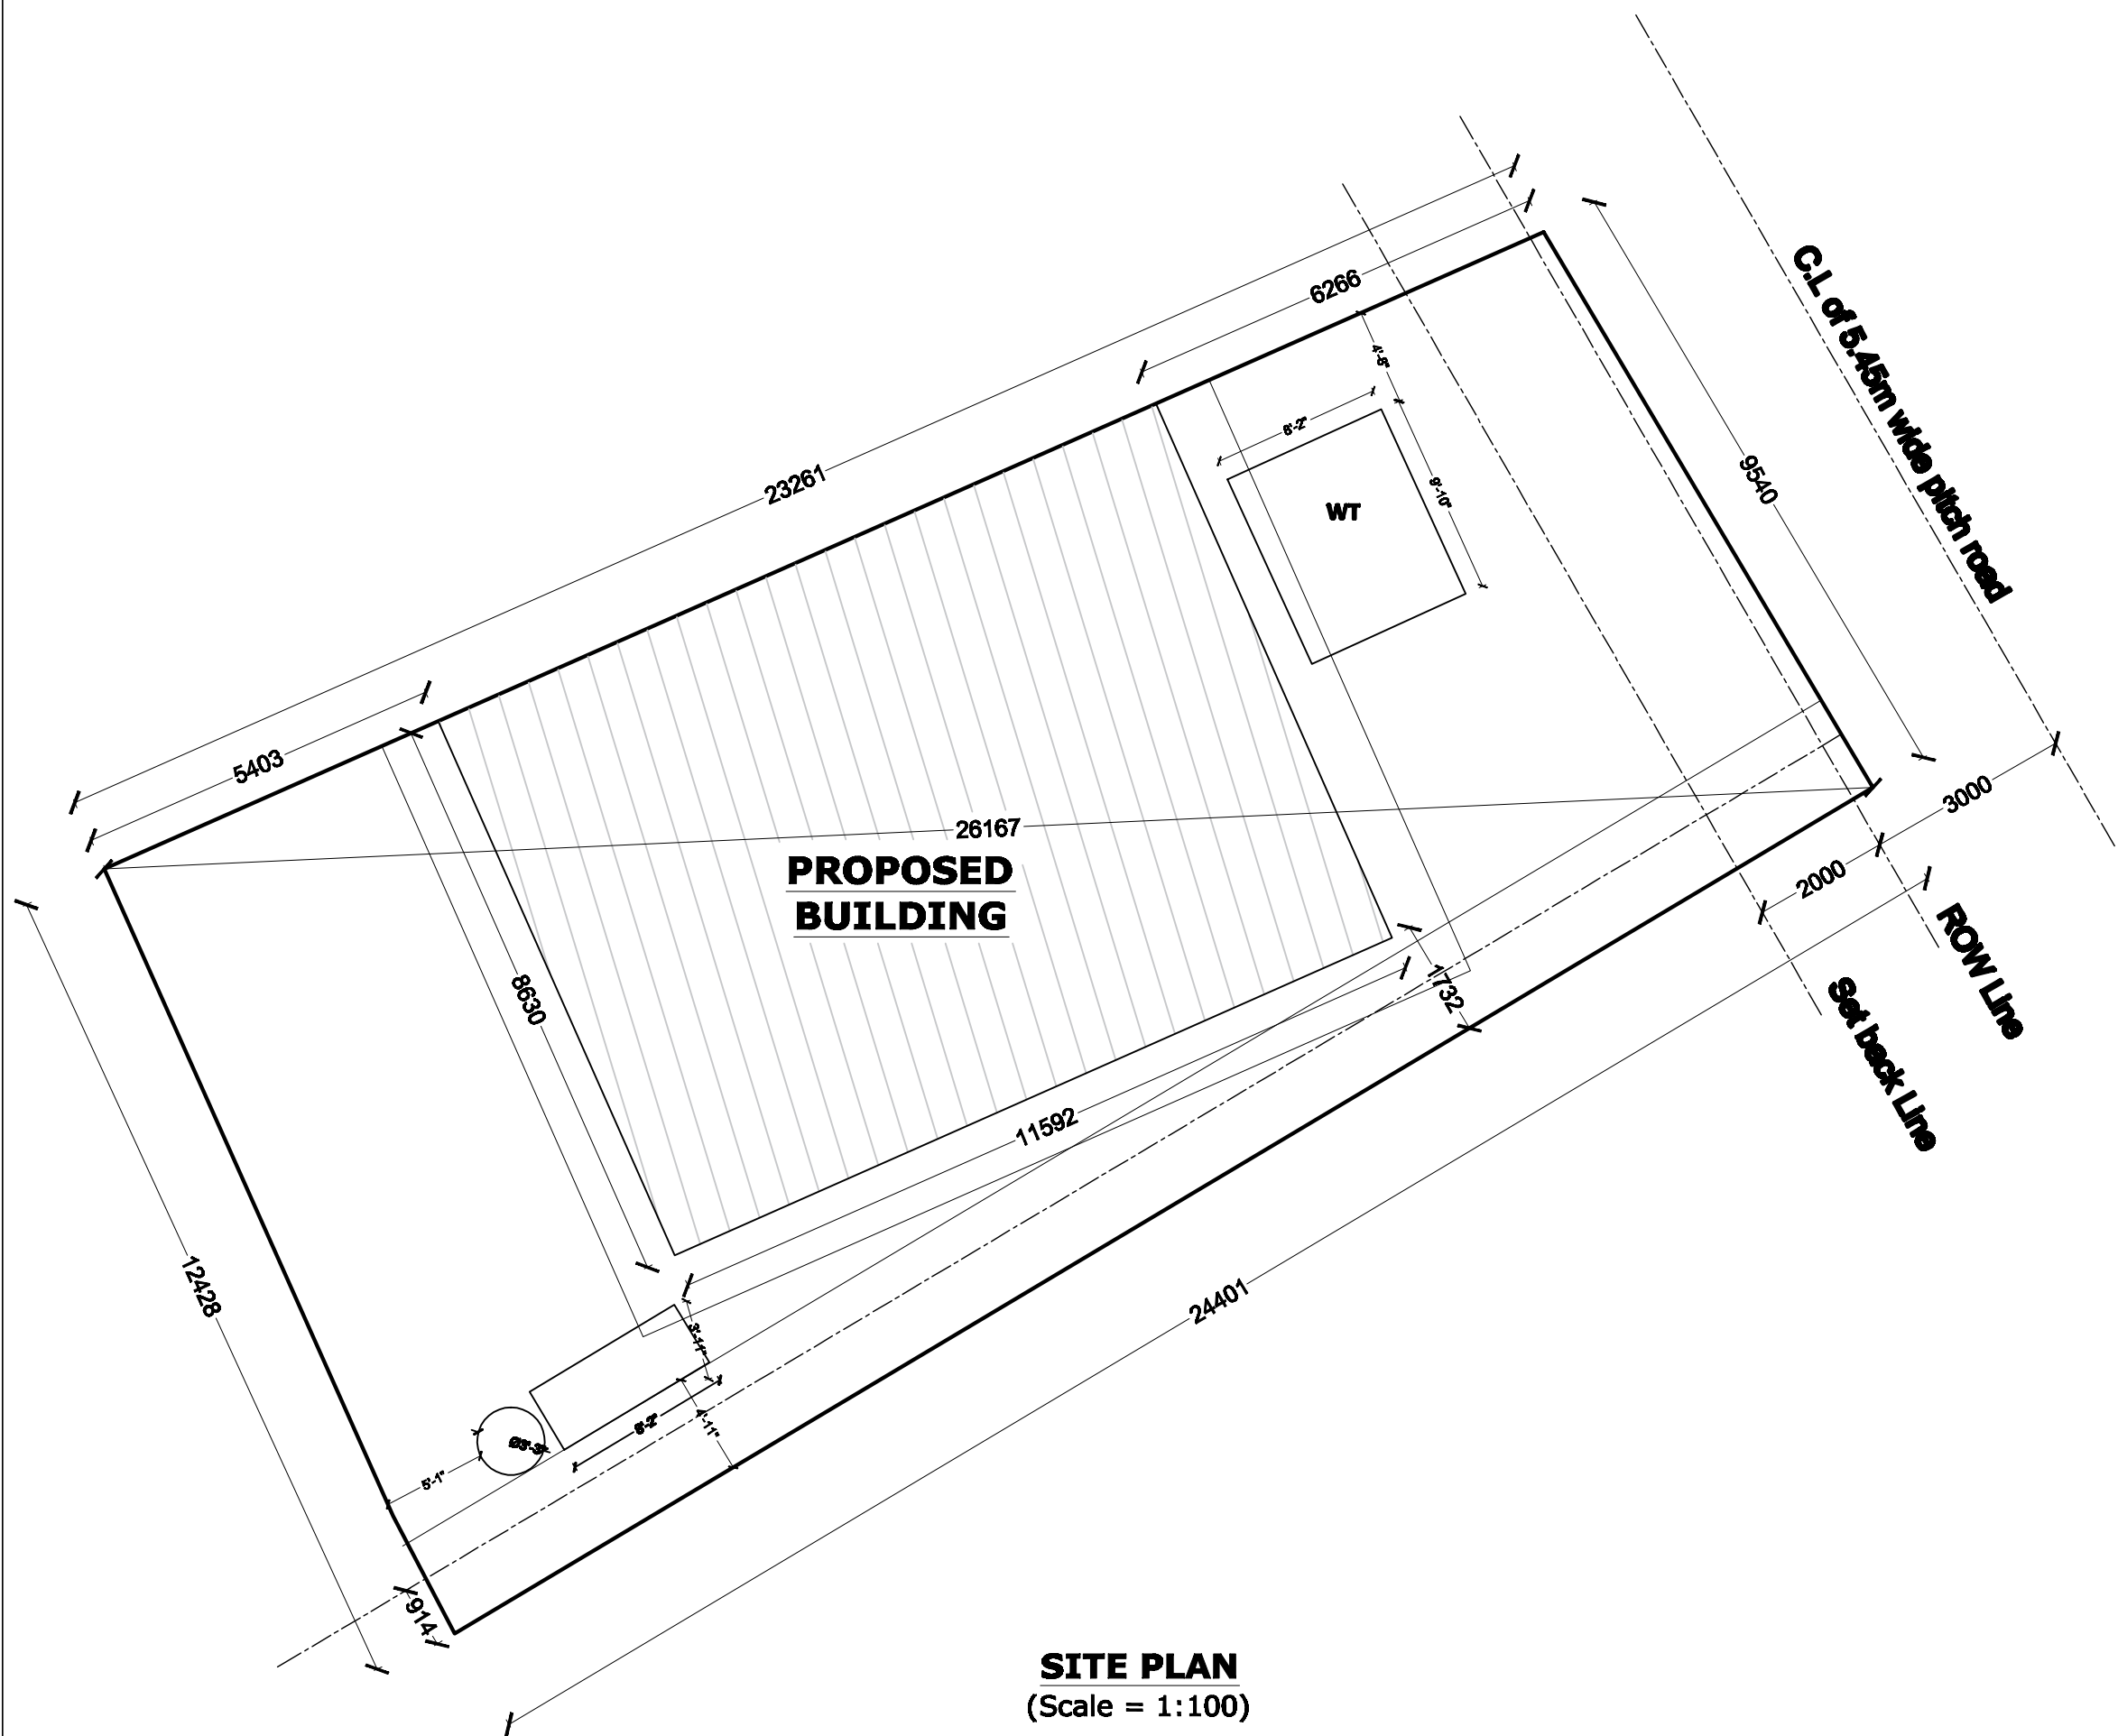

SITE PLAN
(Scale = 1:100)