


SECTION AT A-A

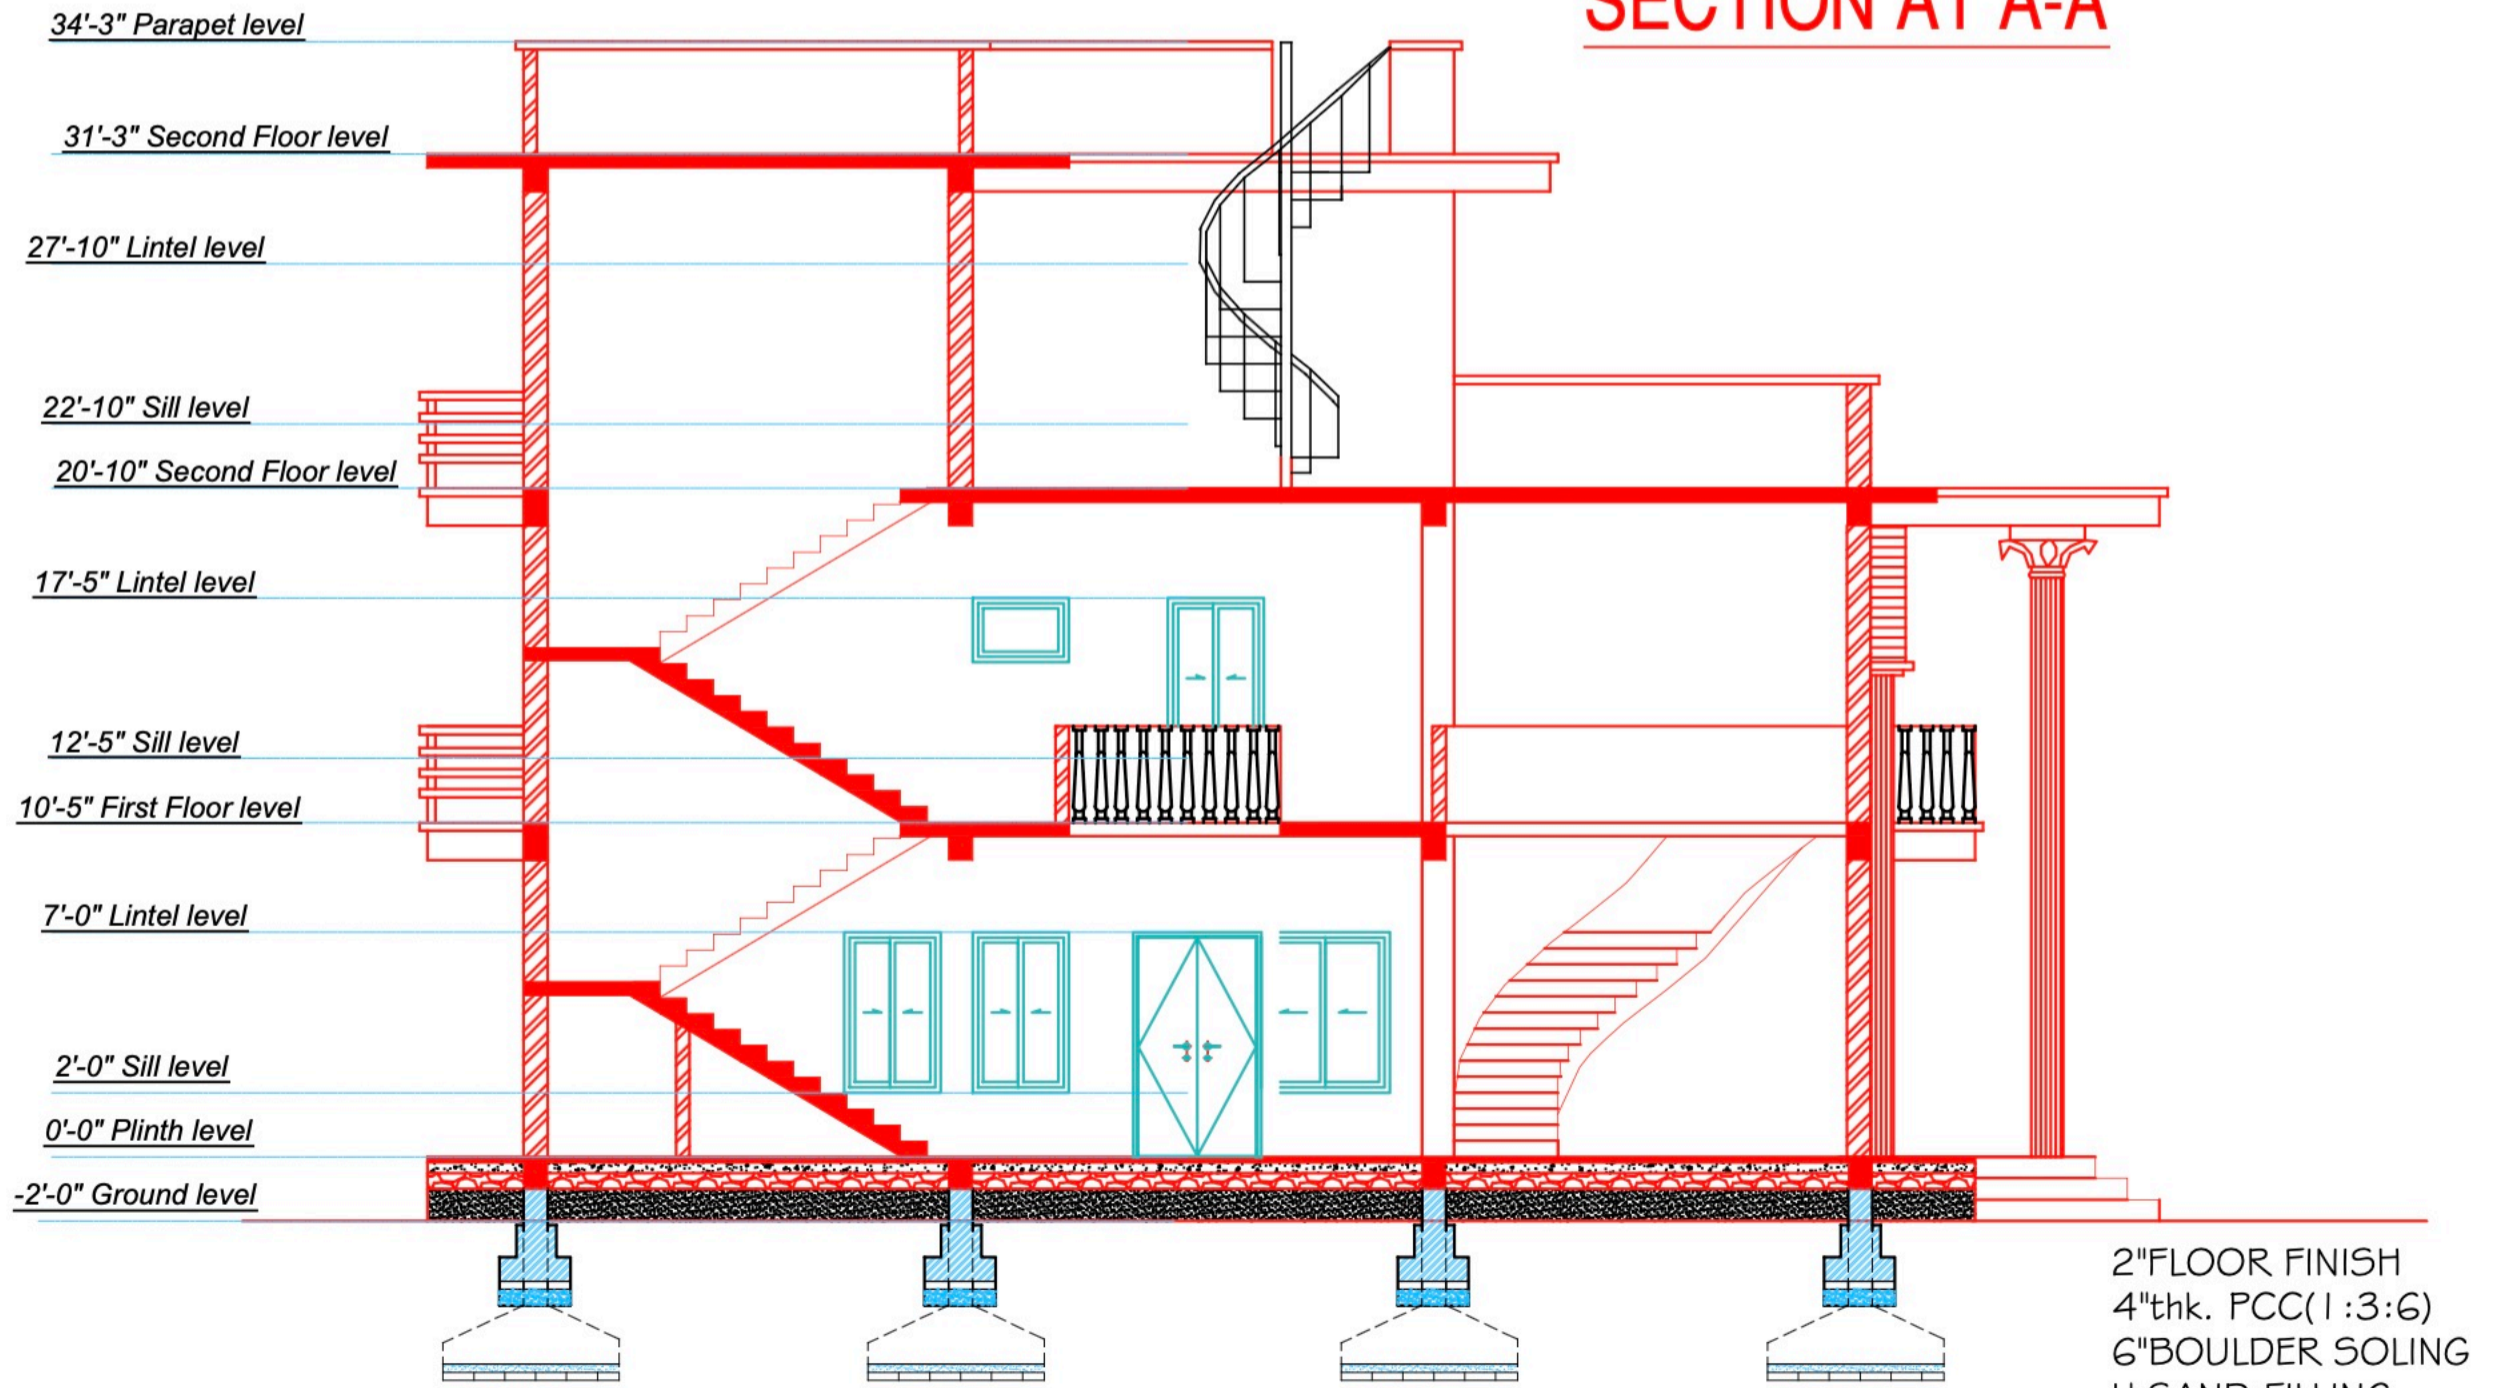

SECTION AT B-B

2" FLOOR FINISH
 4" thk. PCC (1:3:6)
 6" BOULDER SOLING
 1' SAND FILLING
 EARTH FILLING