


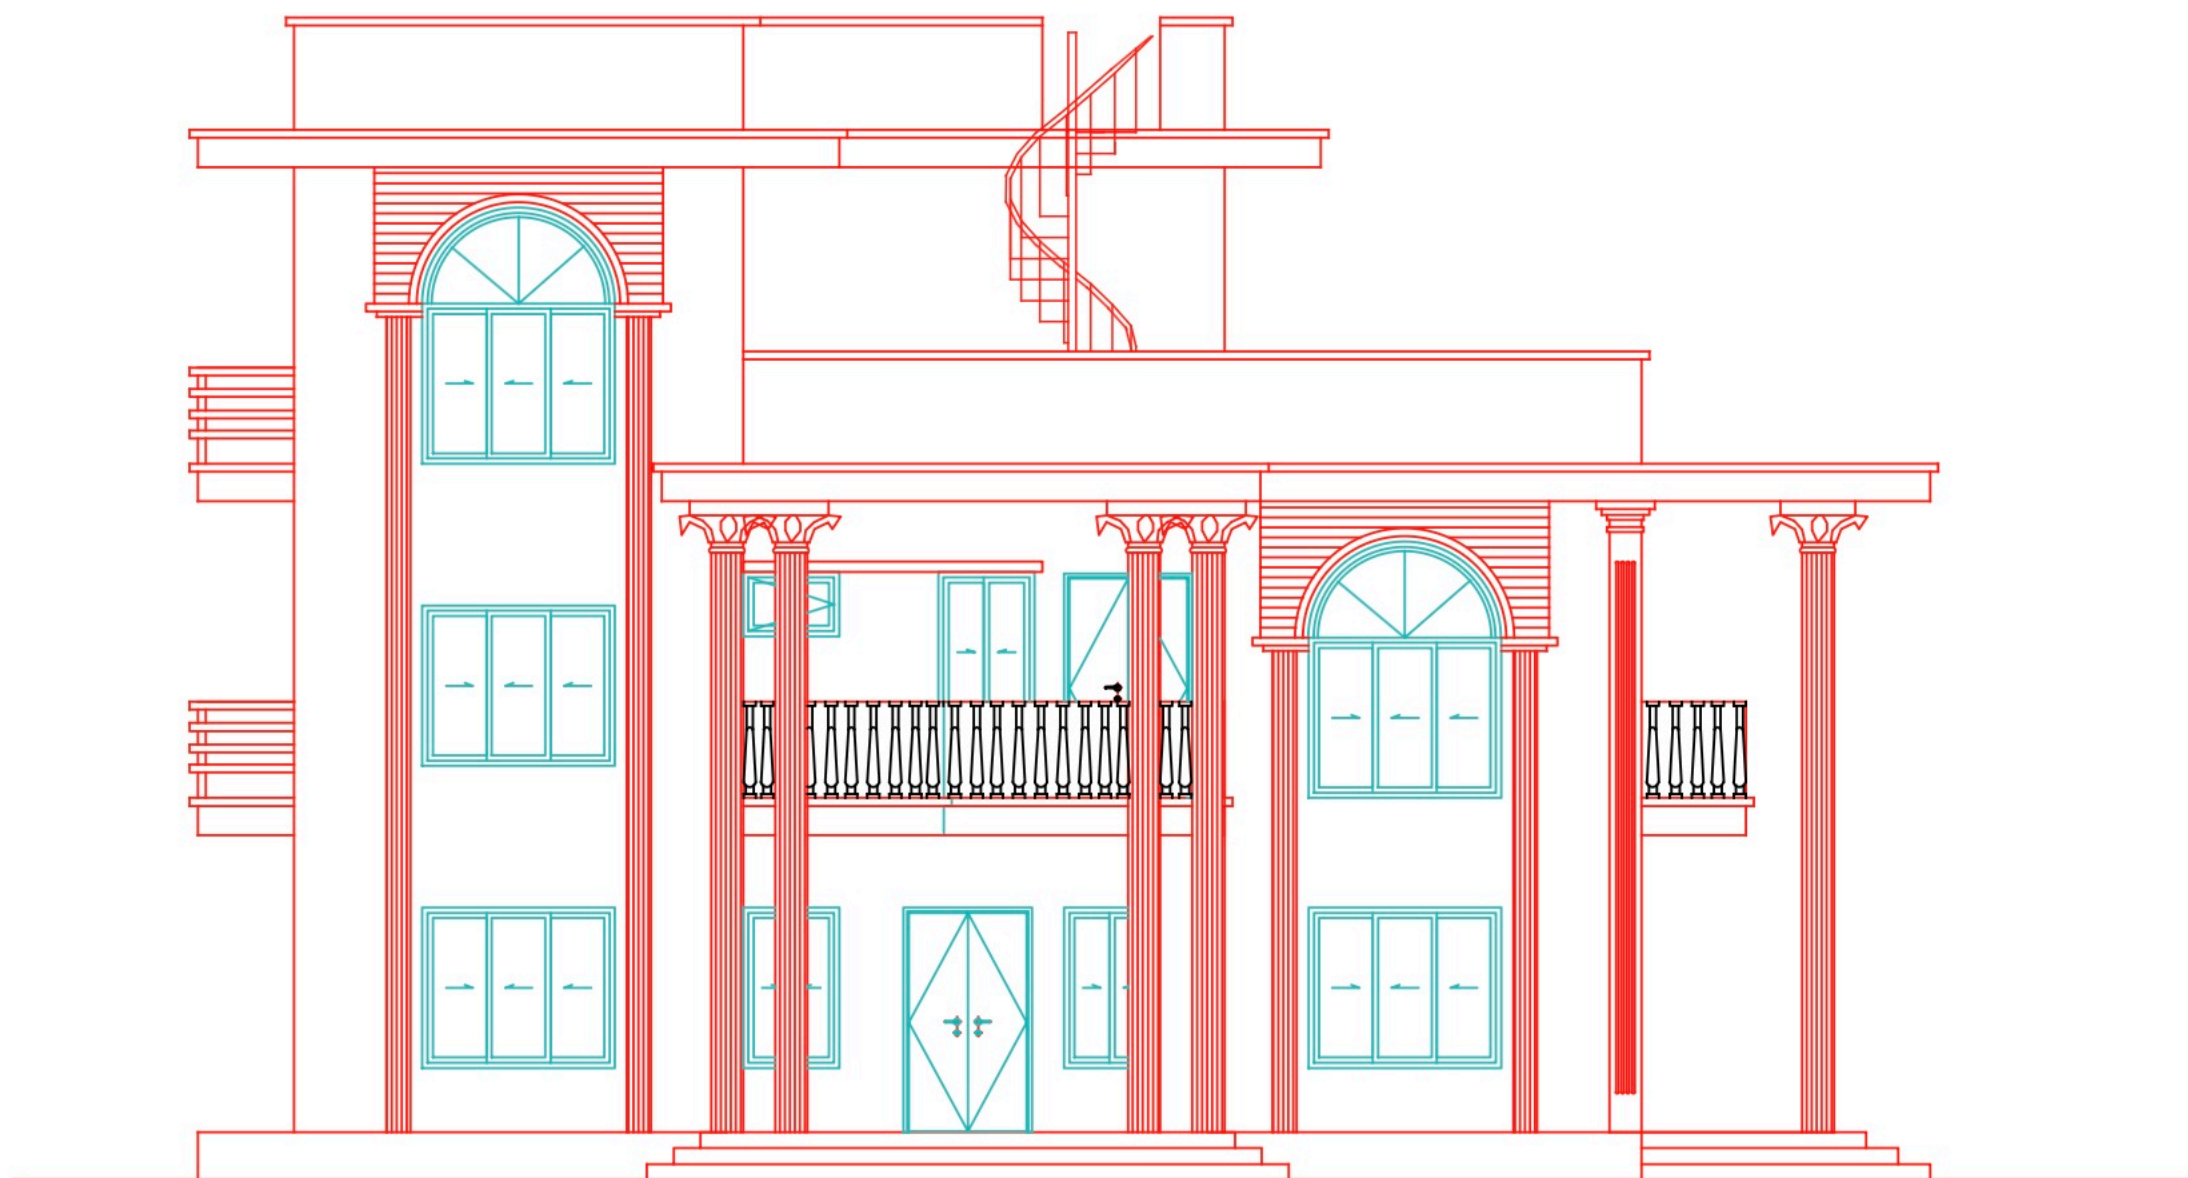

WEST ELEVATION



NORTH ELEVATION