


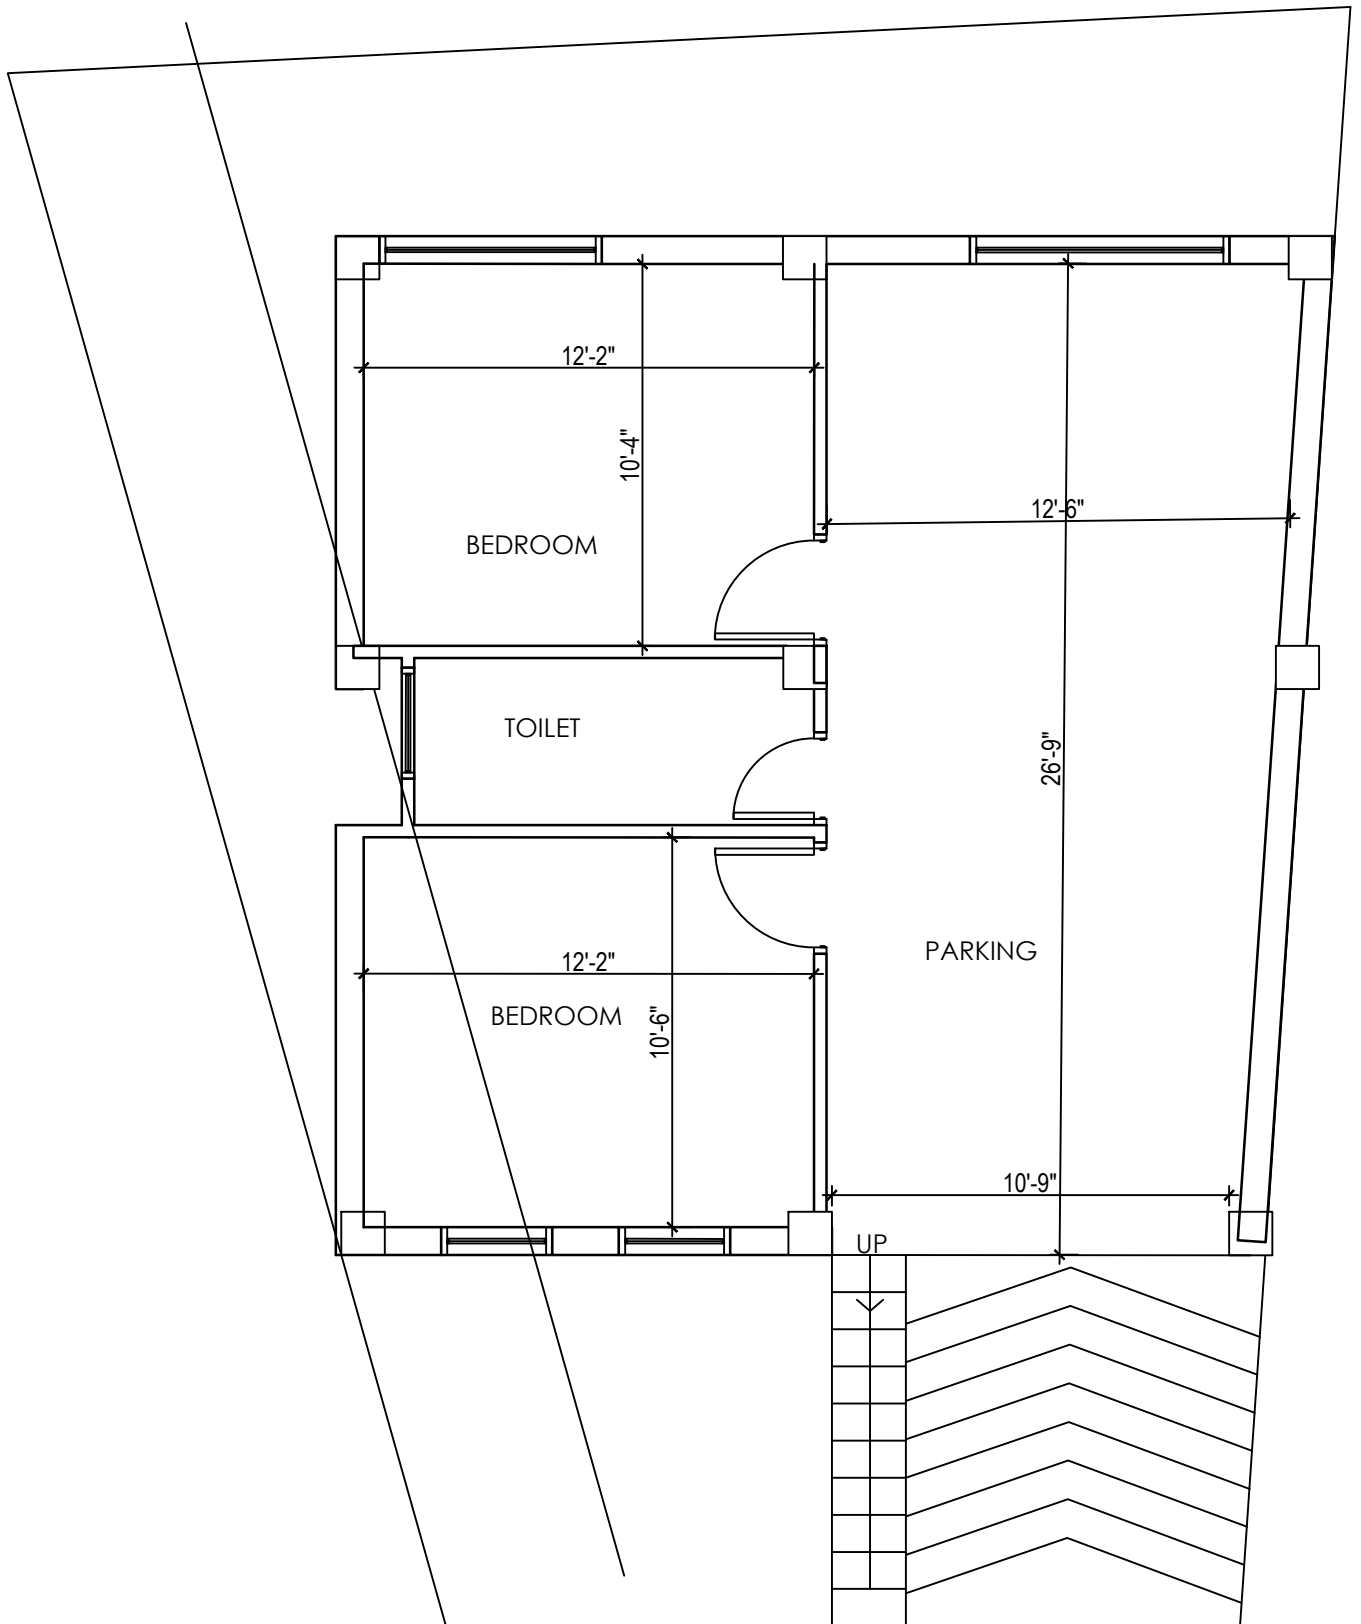

BASEMENT

AREA:712 SQ FT