


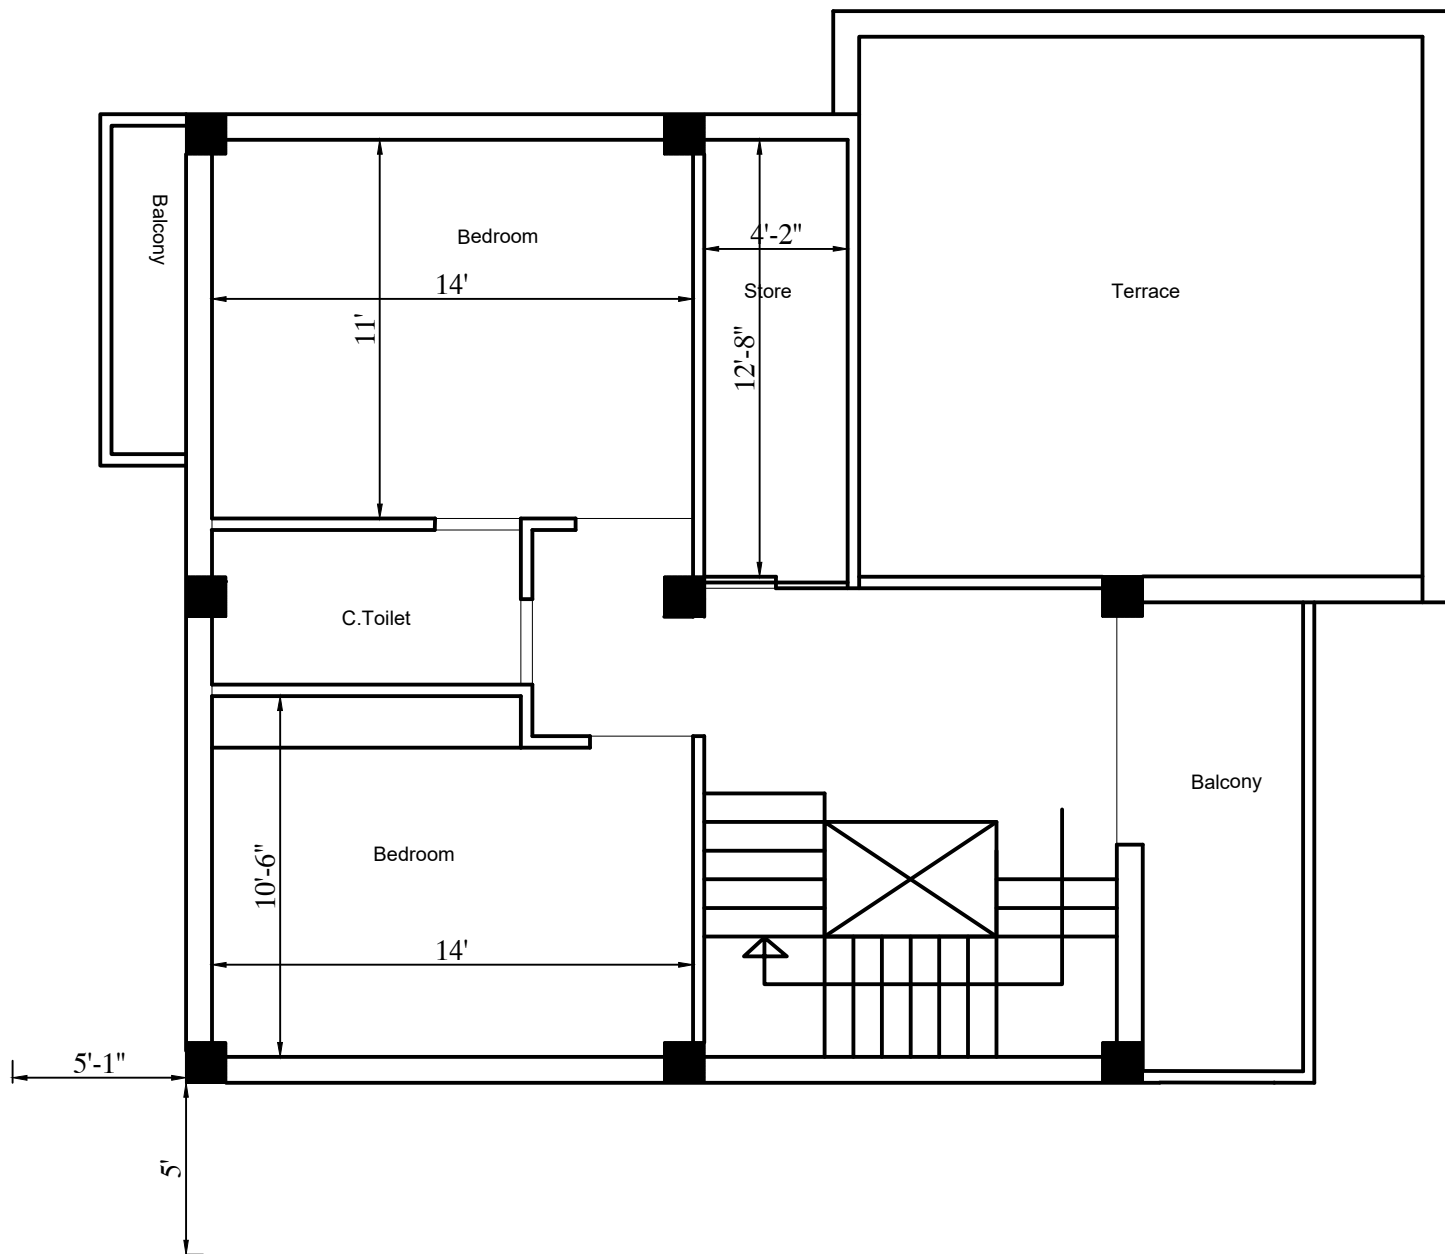

TOP FLOOR PLAN
AREA: 676.83 SQ. FT