


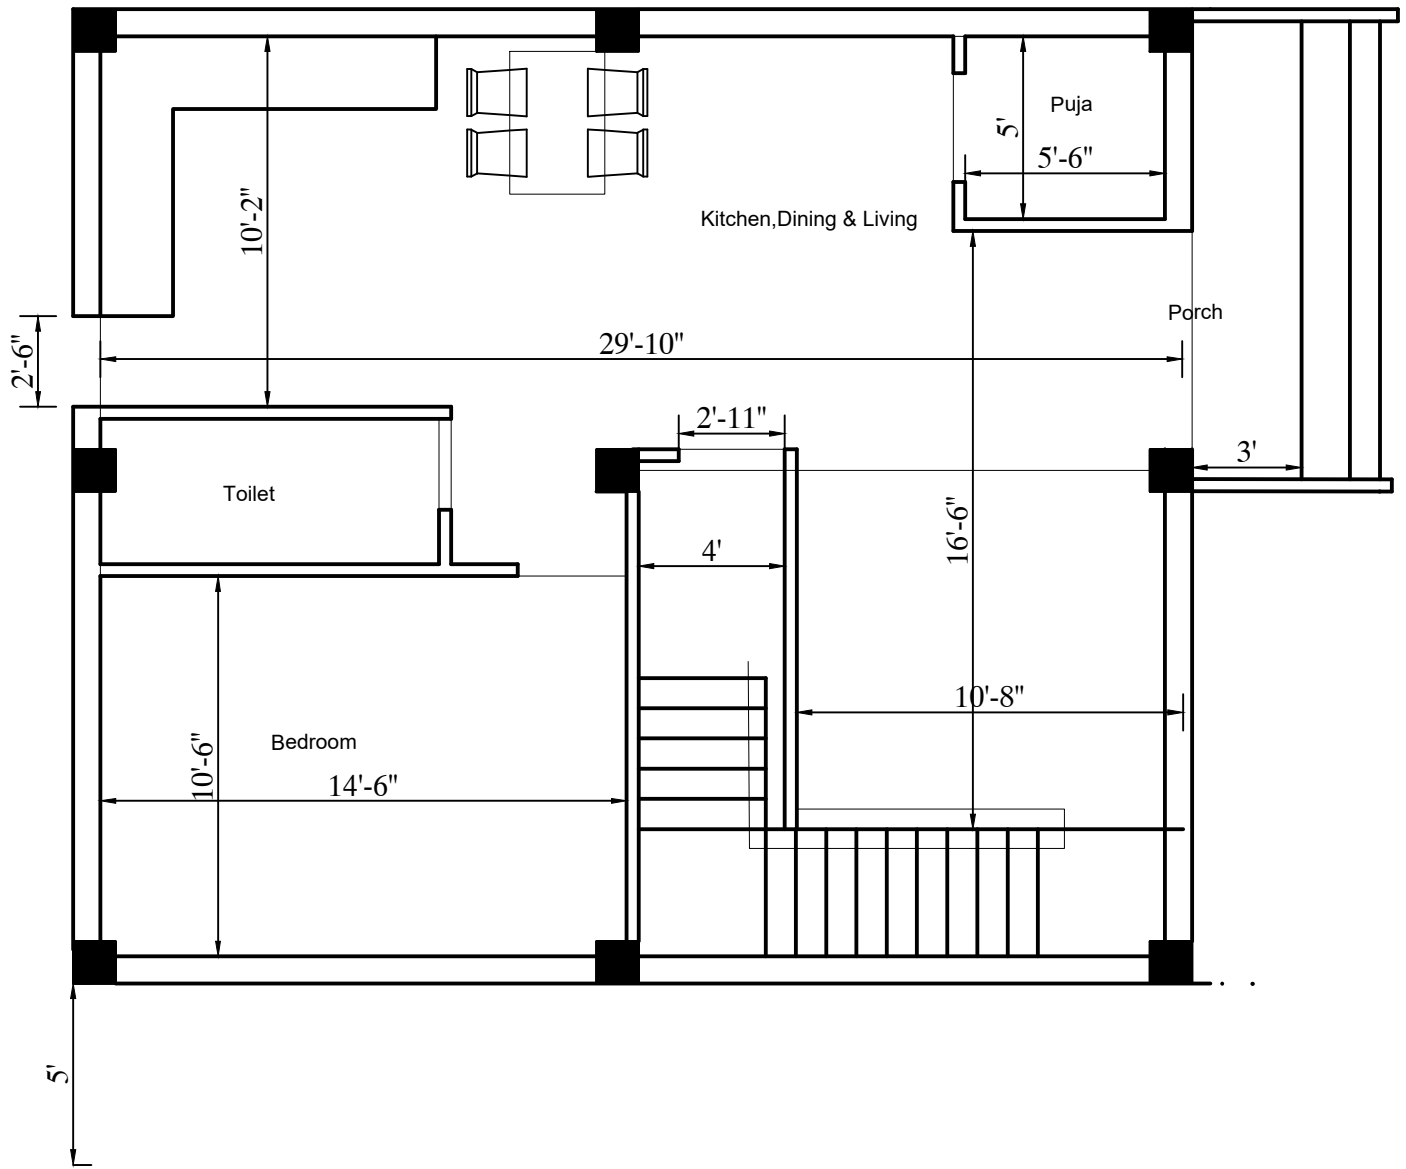

GROUND FLOOR PLAN
AREA: 868.70 SQ. FT