


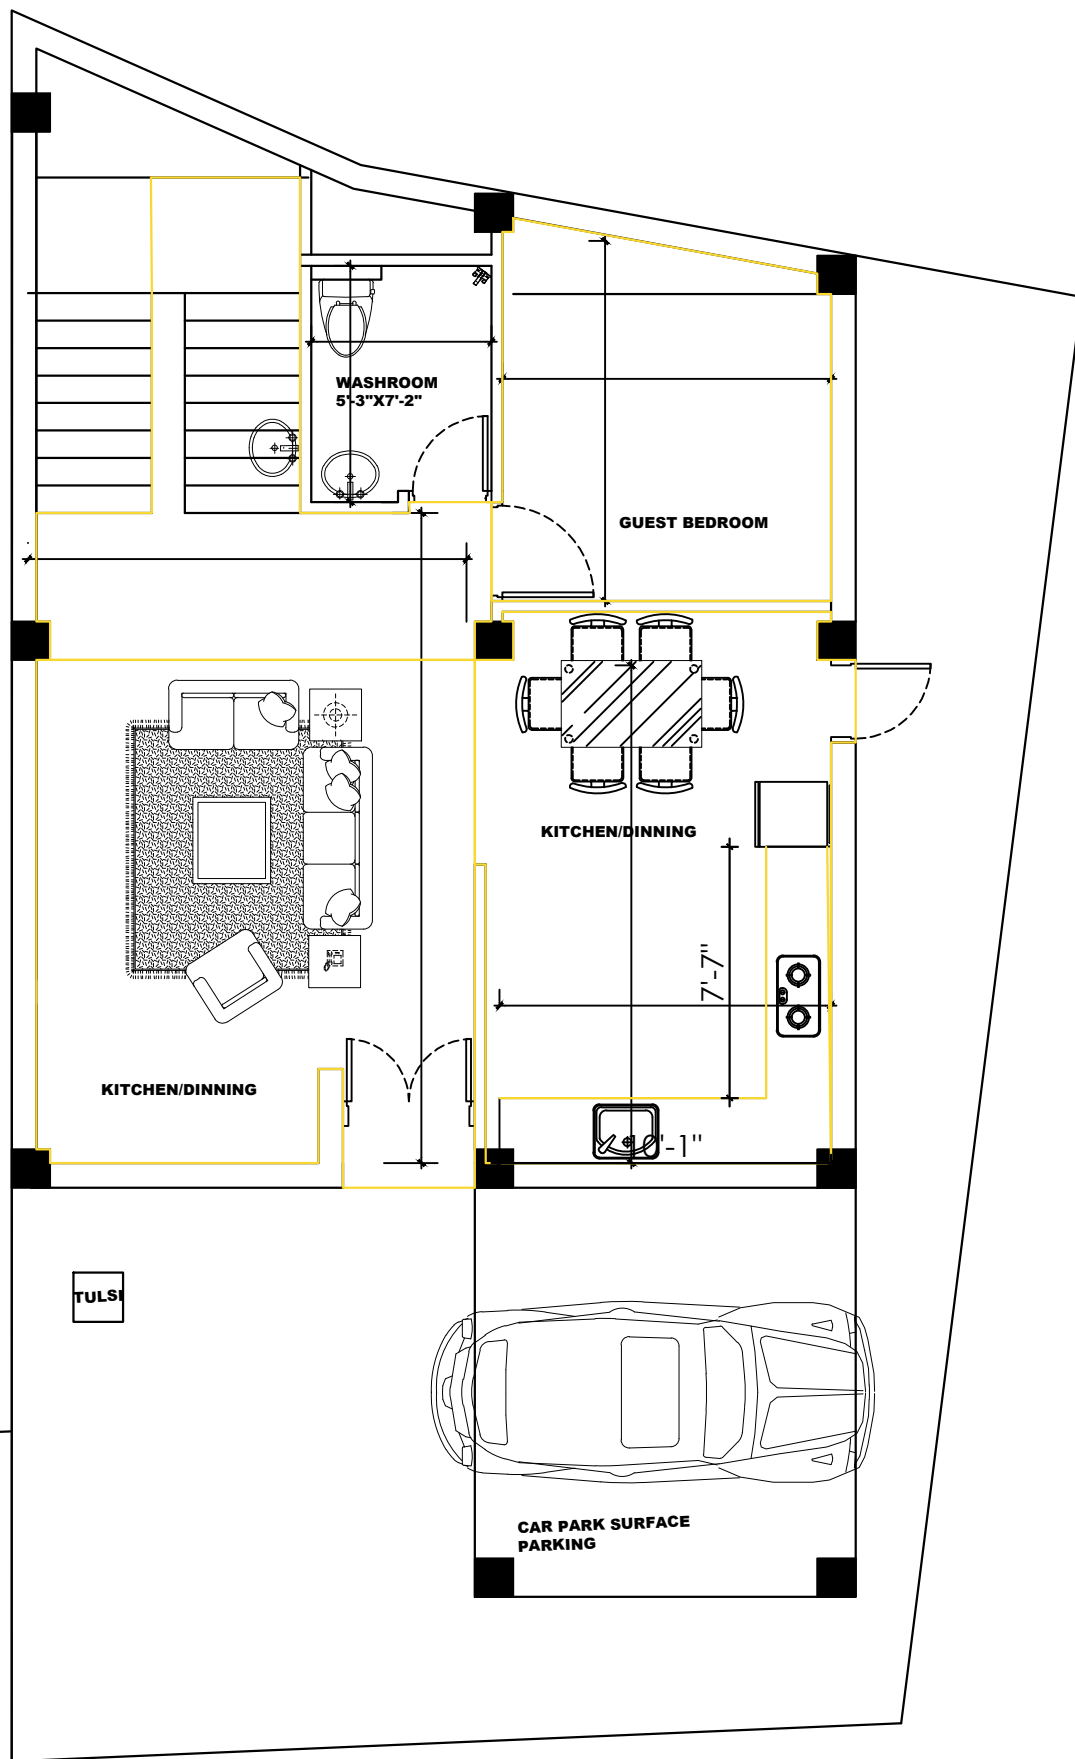

### SITE PLAN

AREA= 1411 sq. ft **GROUND FLOOR PLAN**

**AREA: 940 SQ.FT**