


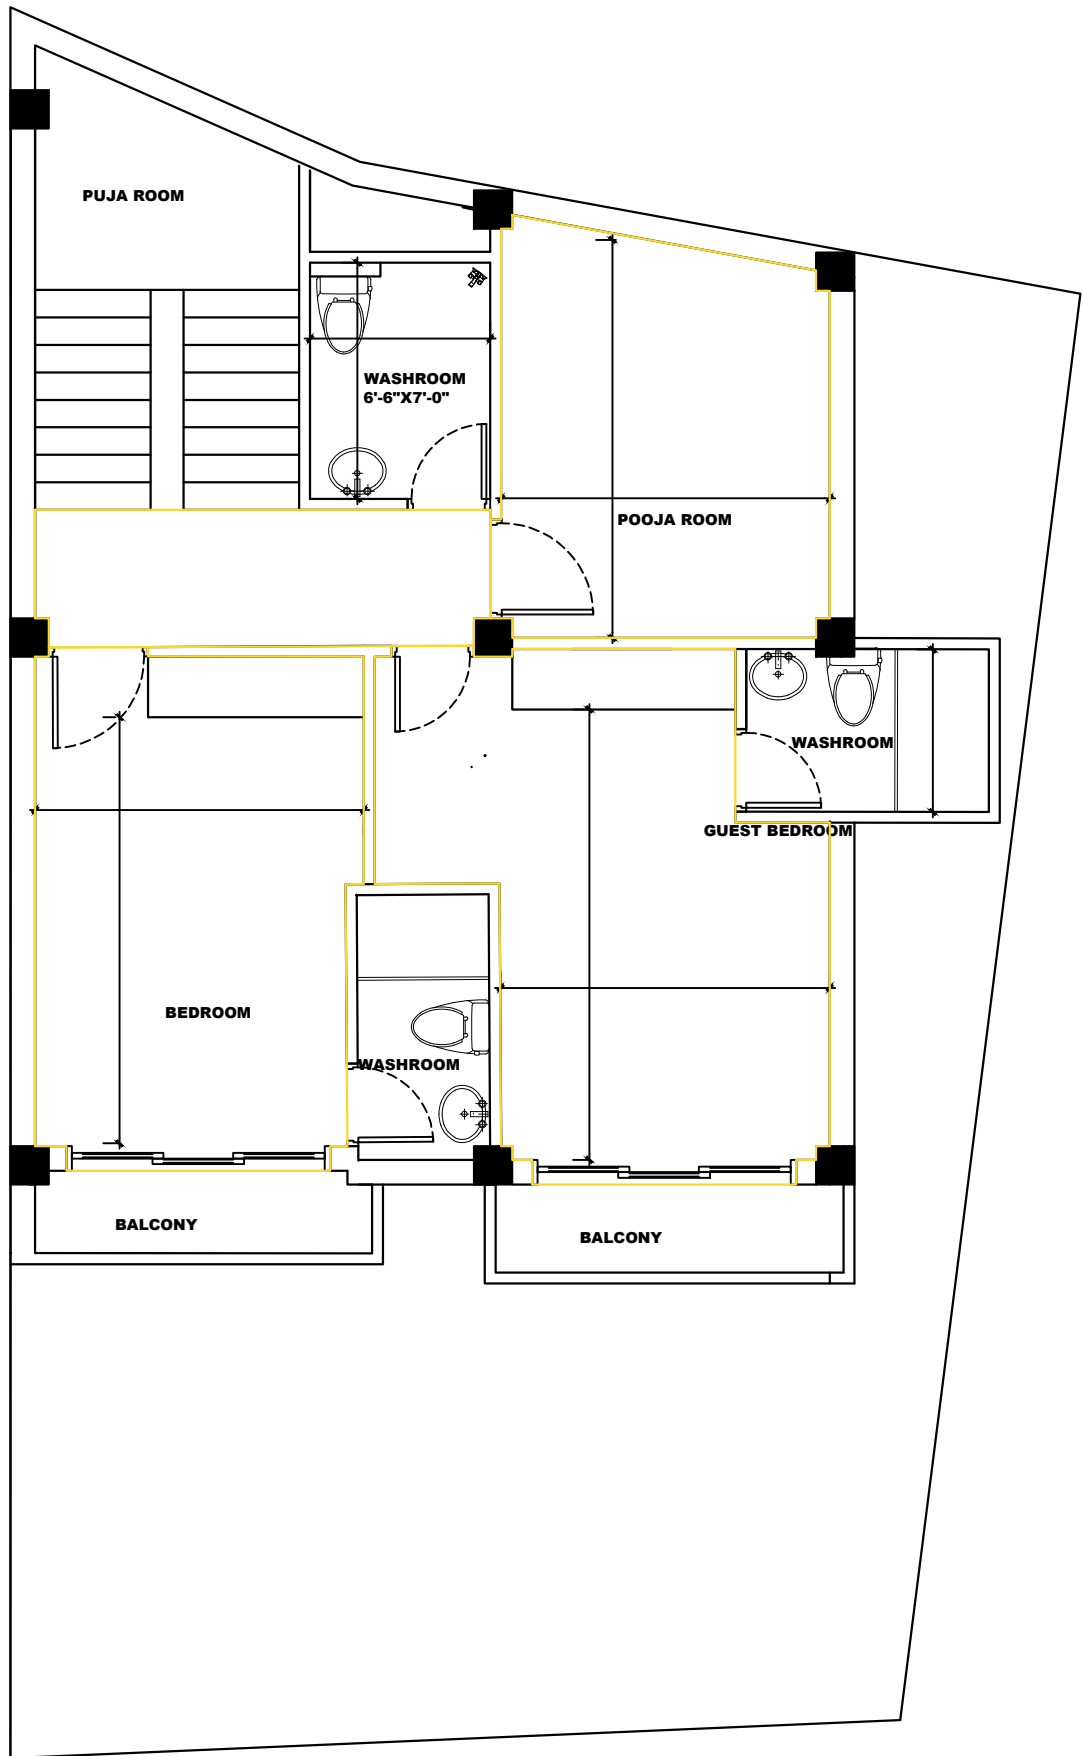

SECOND FLOOR PLAN
AREA= 883.36 sq. ft