


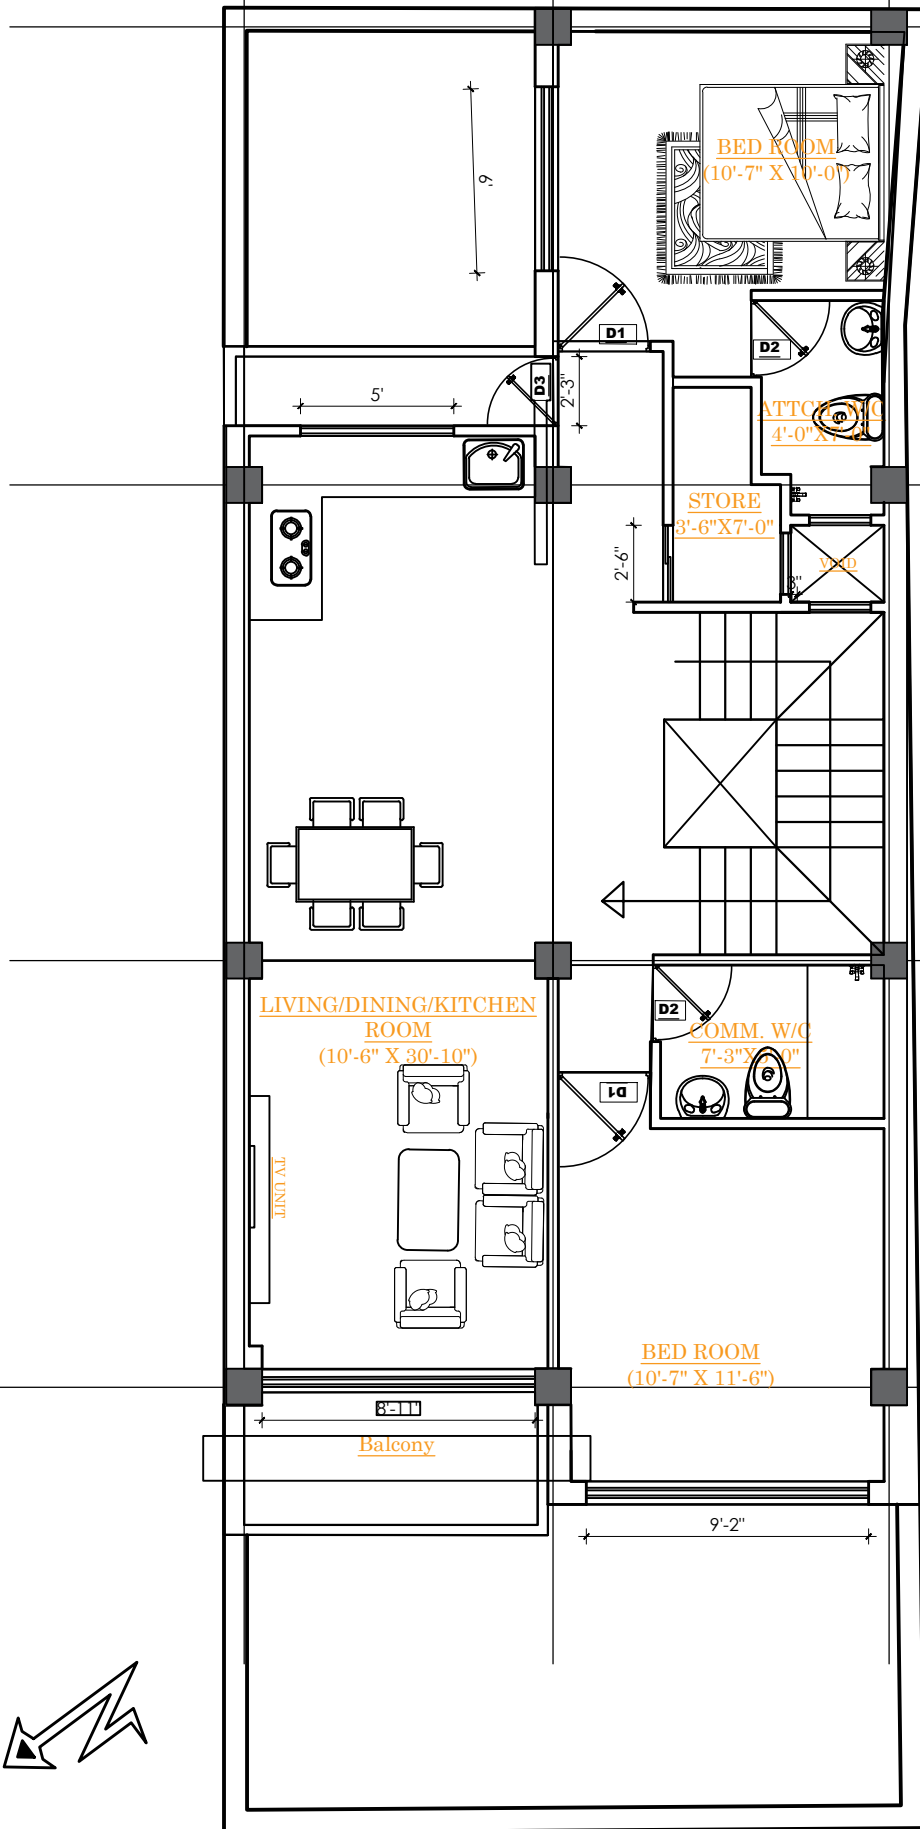

FIRST FLOOR
TOTAL AREA= 999 SQ.FT