


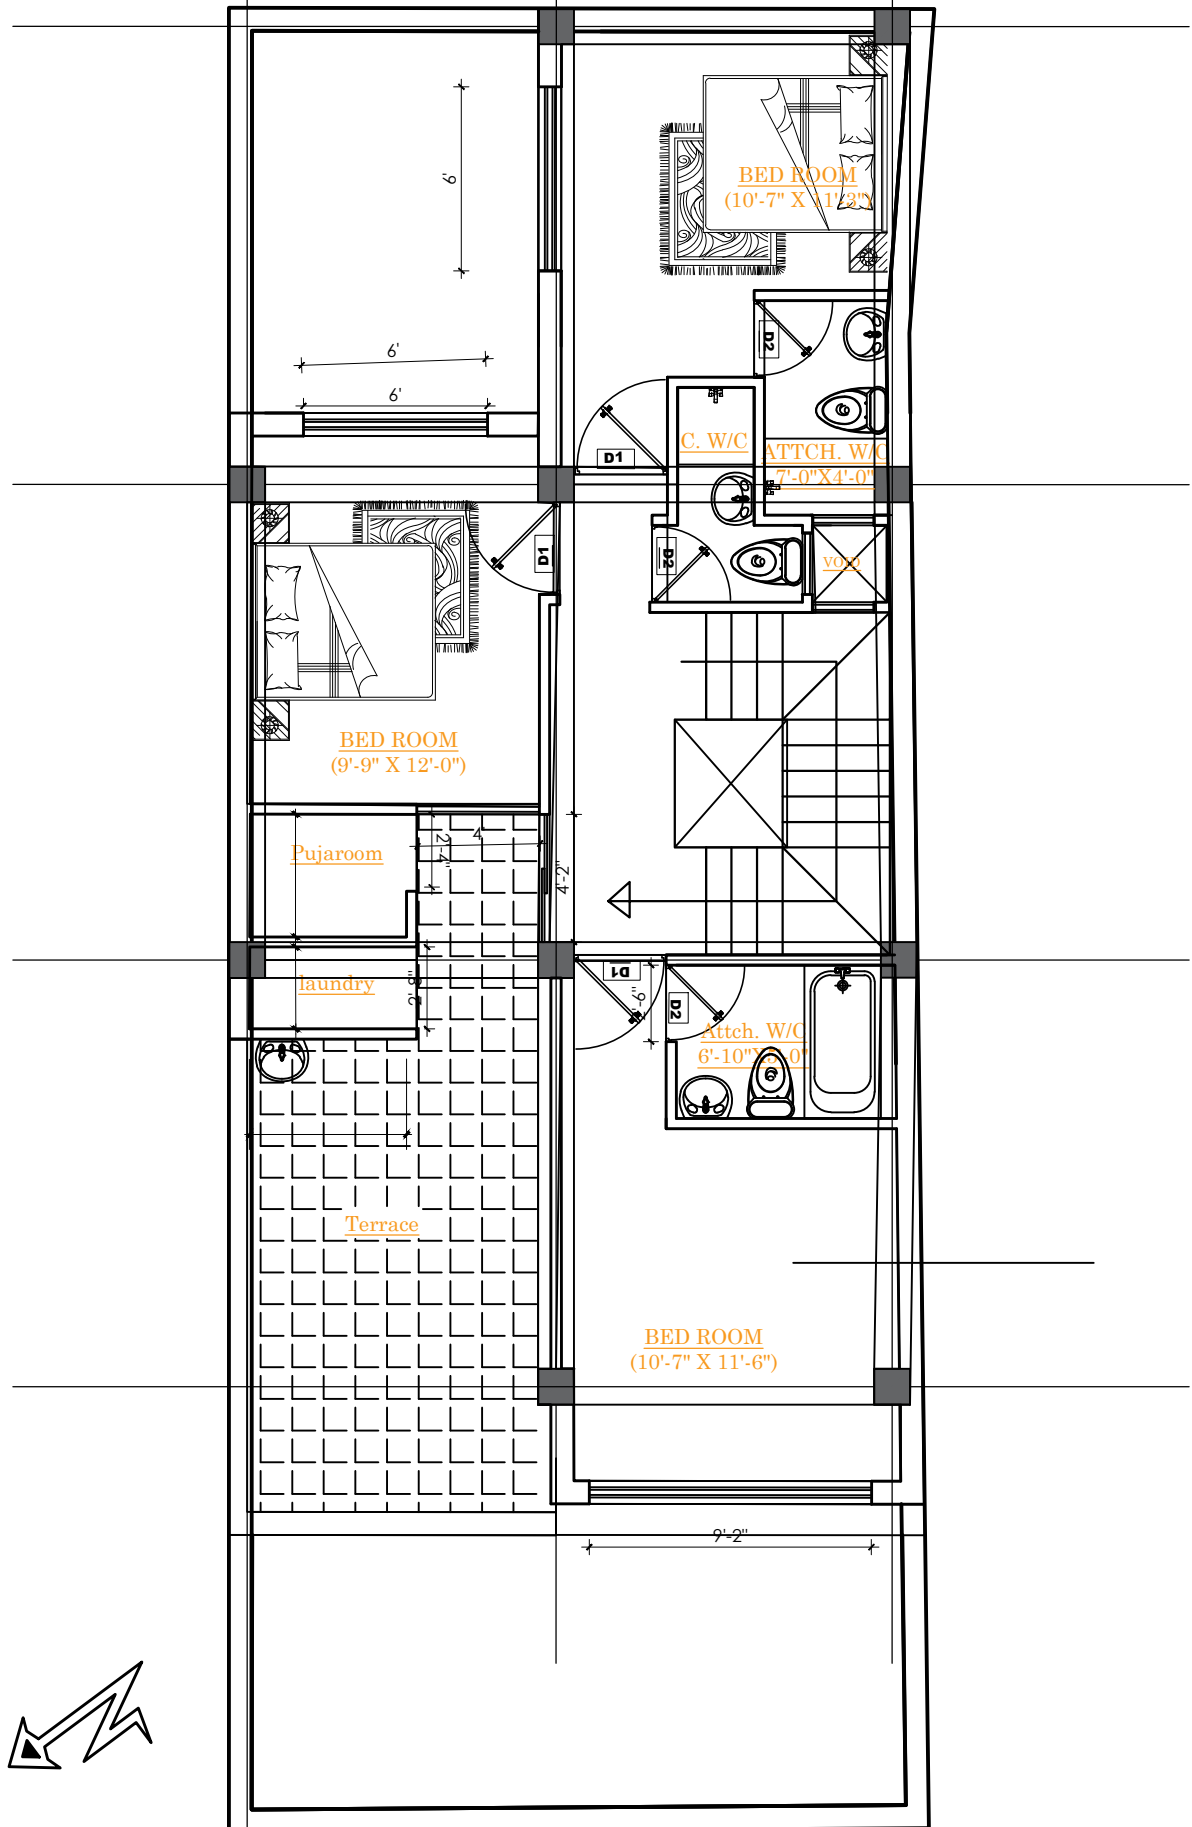

TOP FLOOR
TOTAL AREA= 755 SQ.FT