


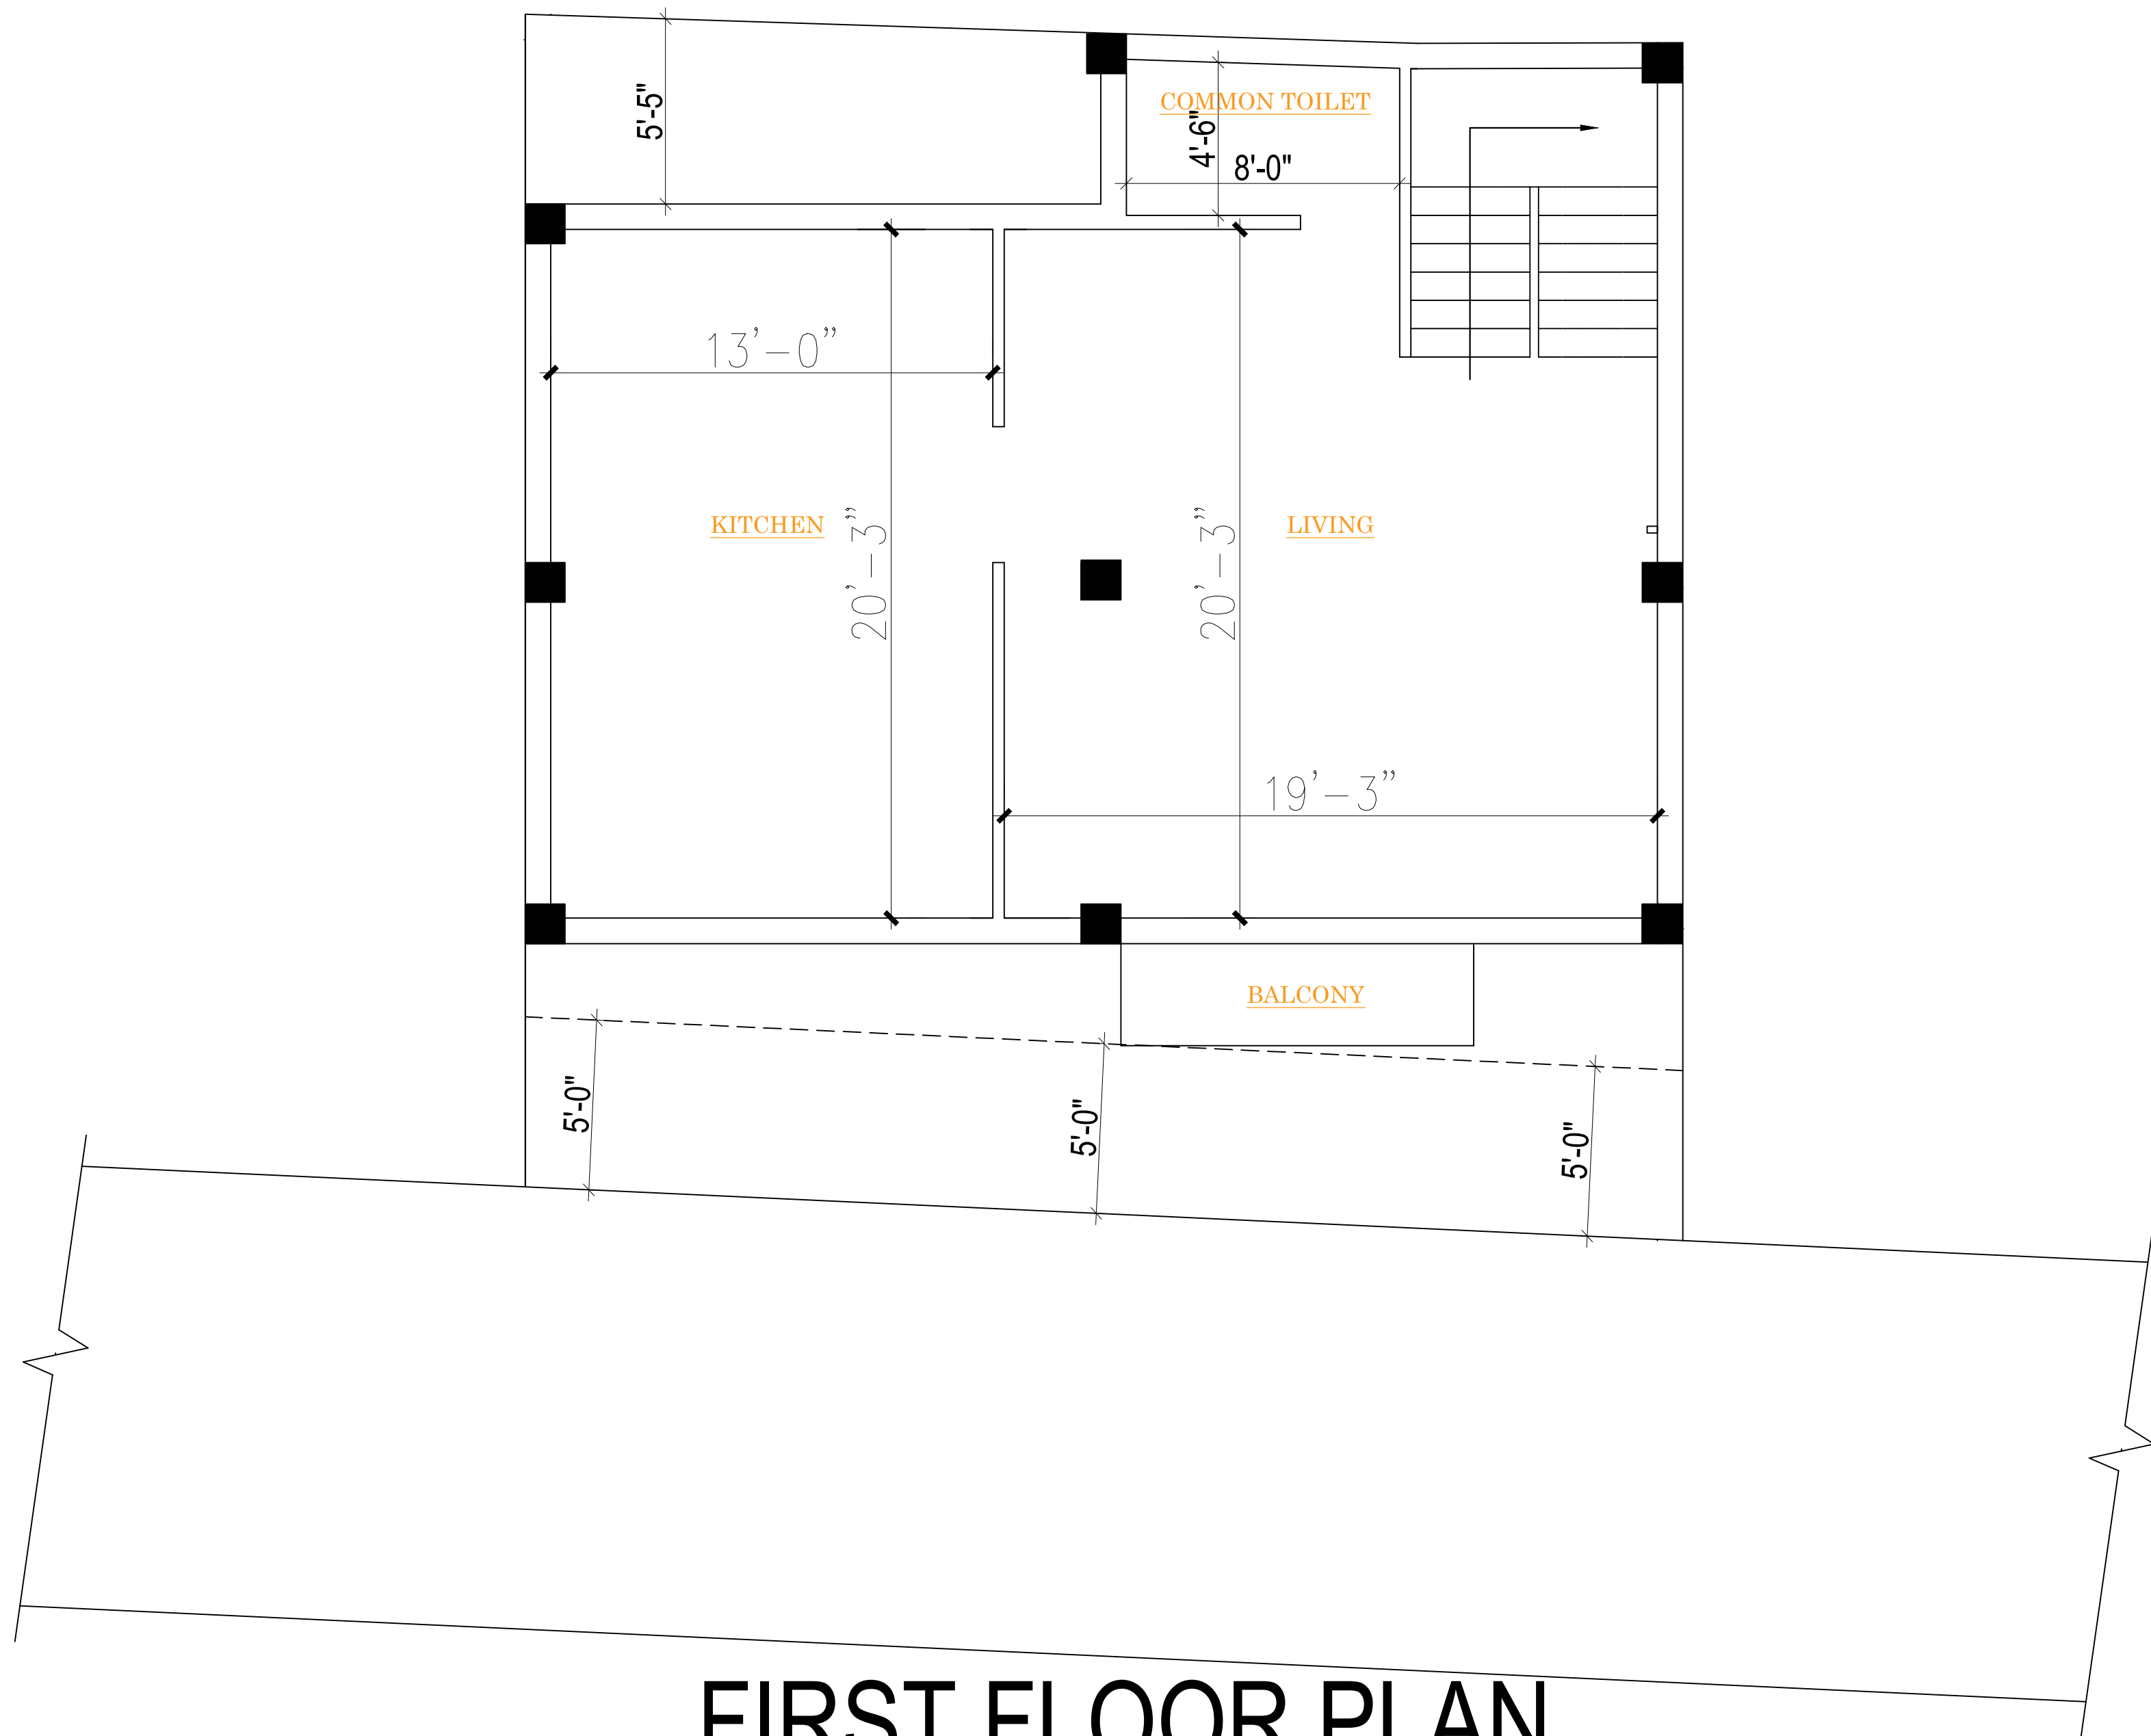

FIRST FLOOR PLAN
AREA=824 SQ.FT