


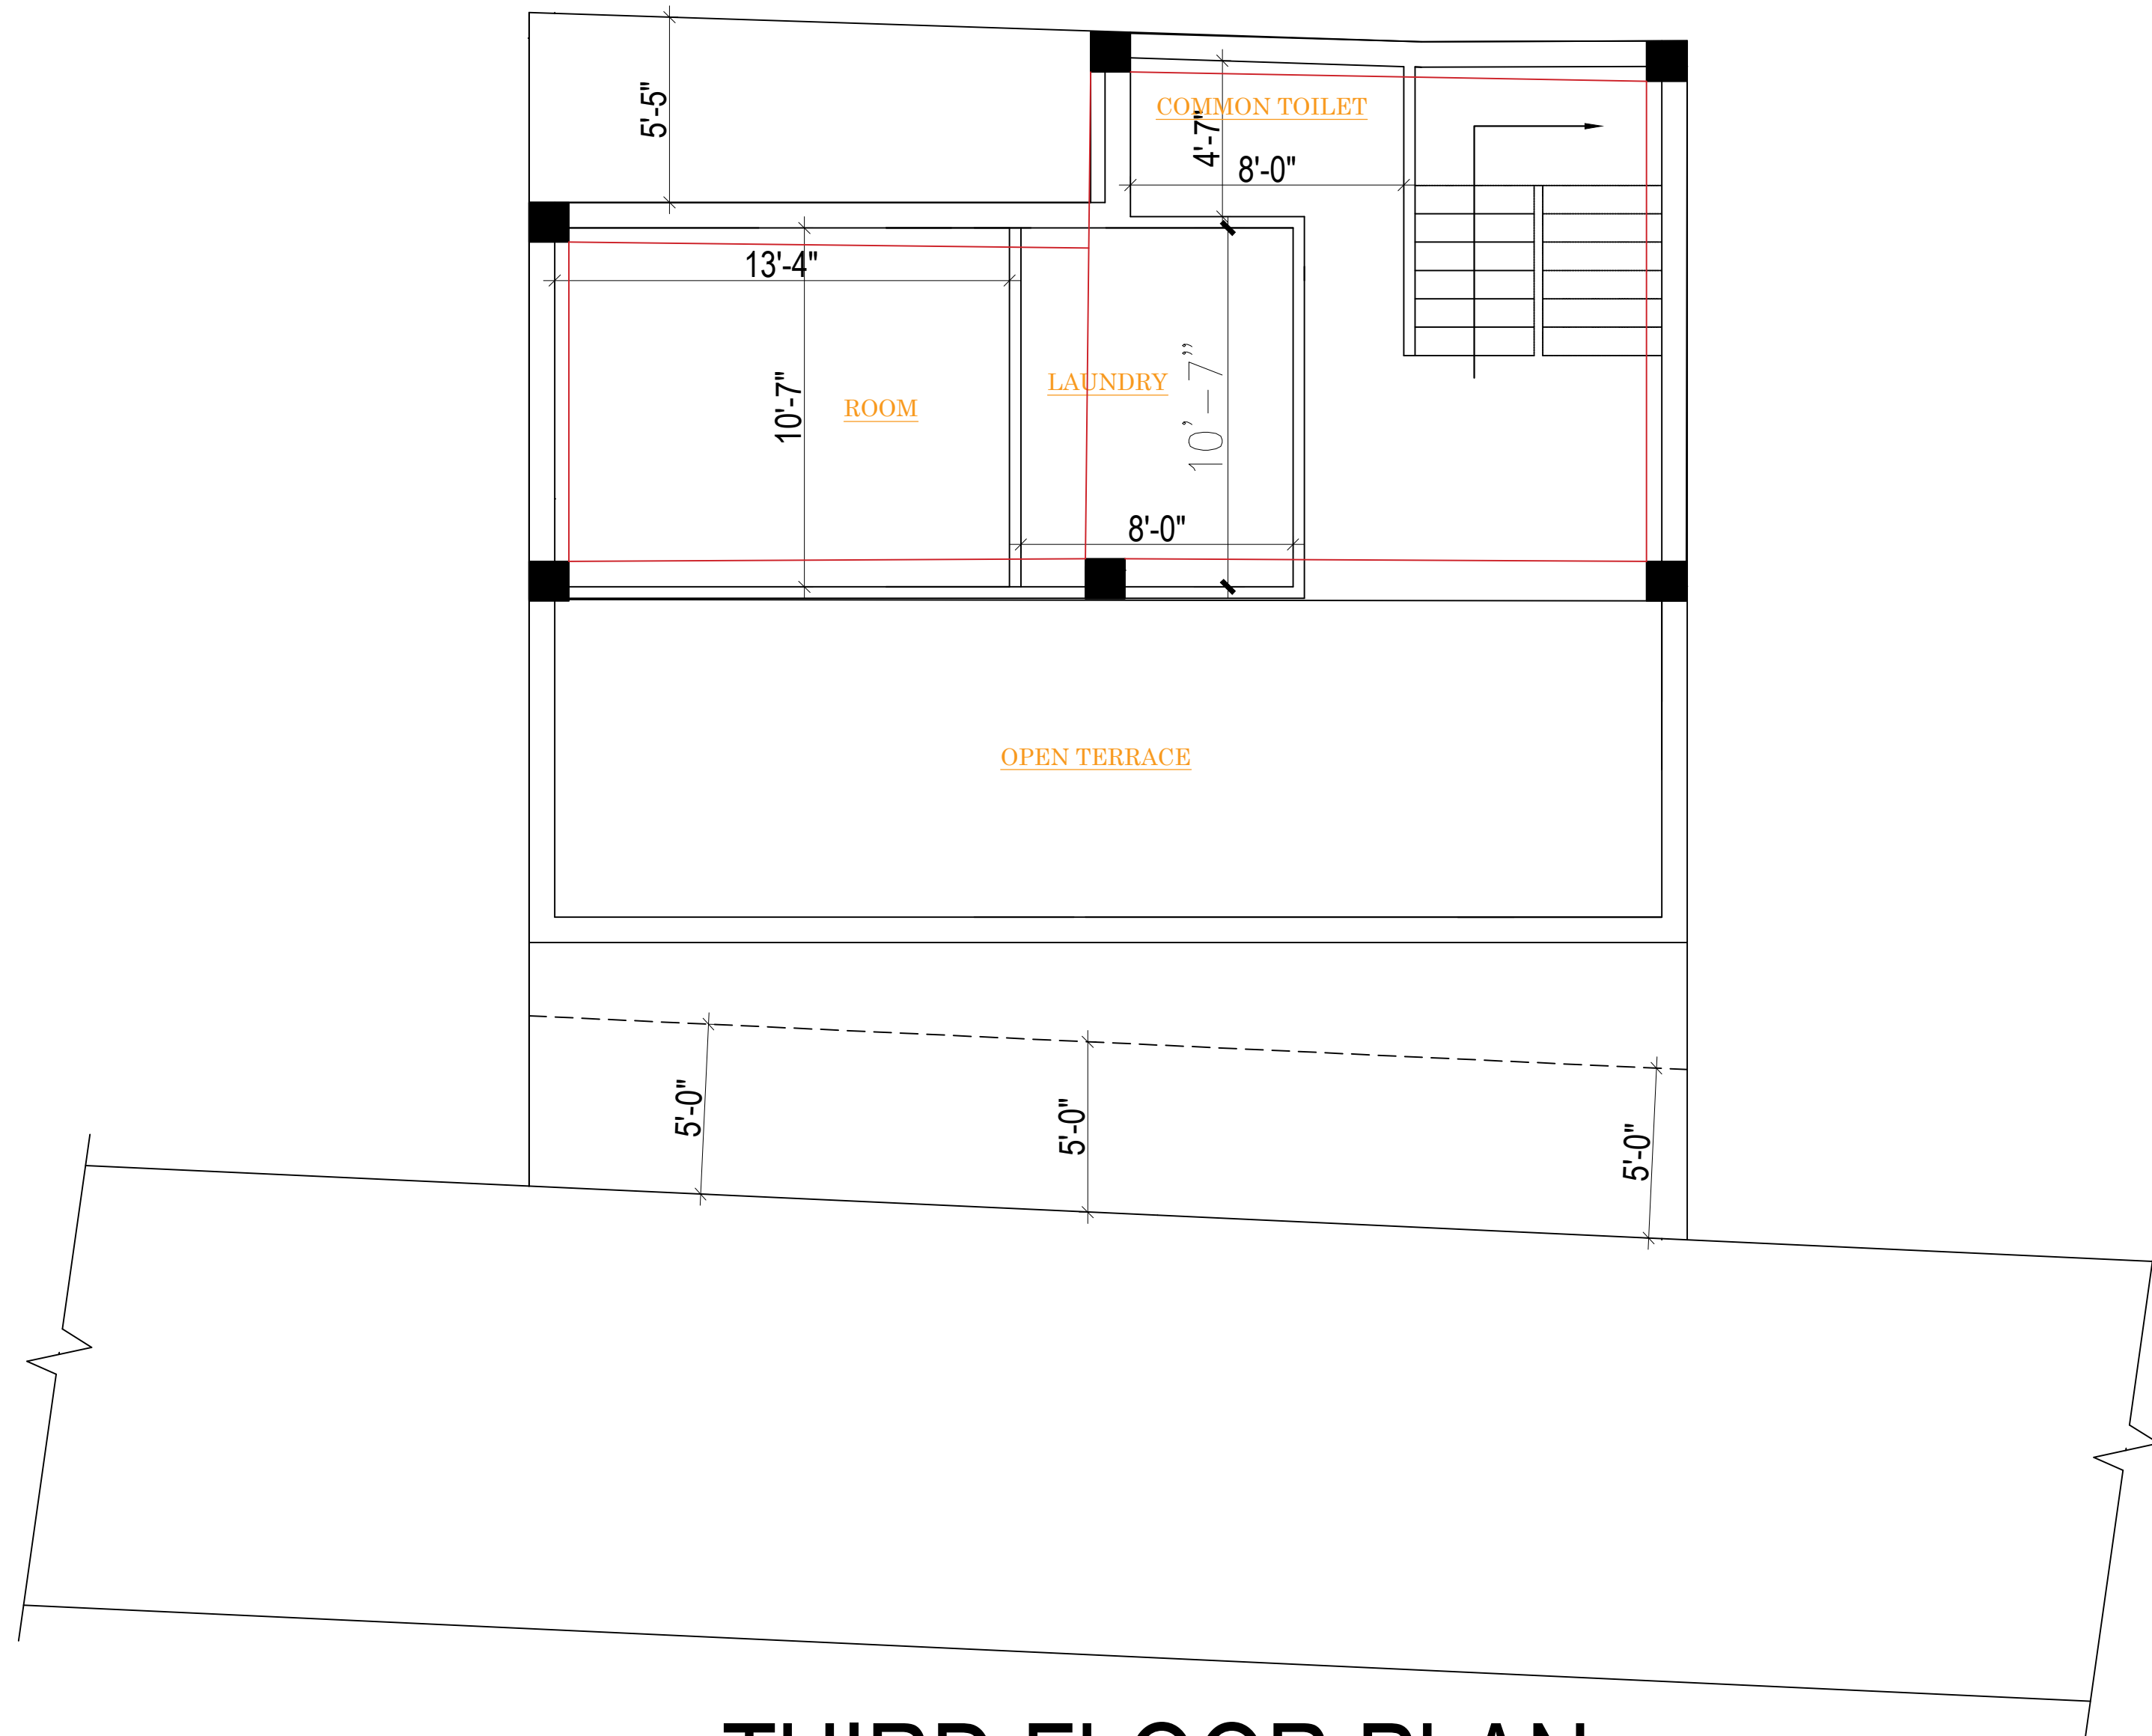

THIRD FLOOR PLAN
AREA=483 SQ.FT