


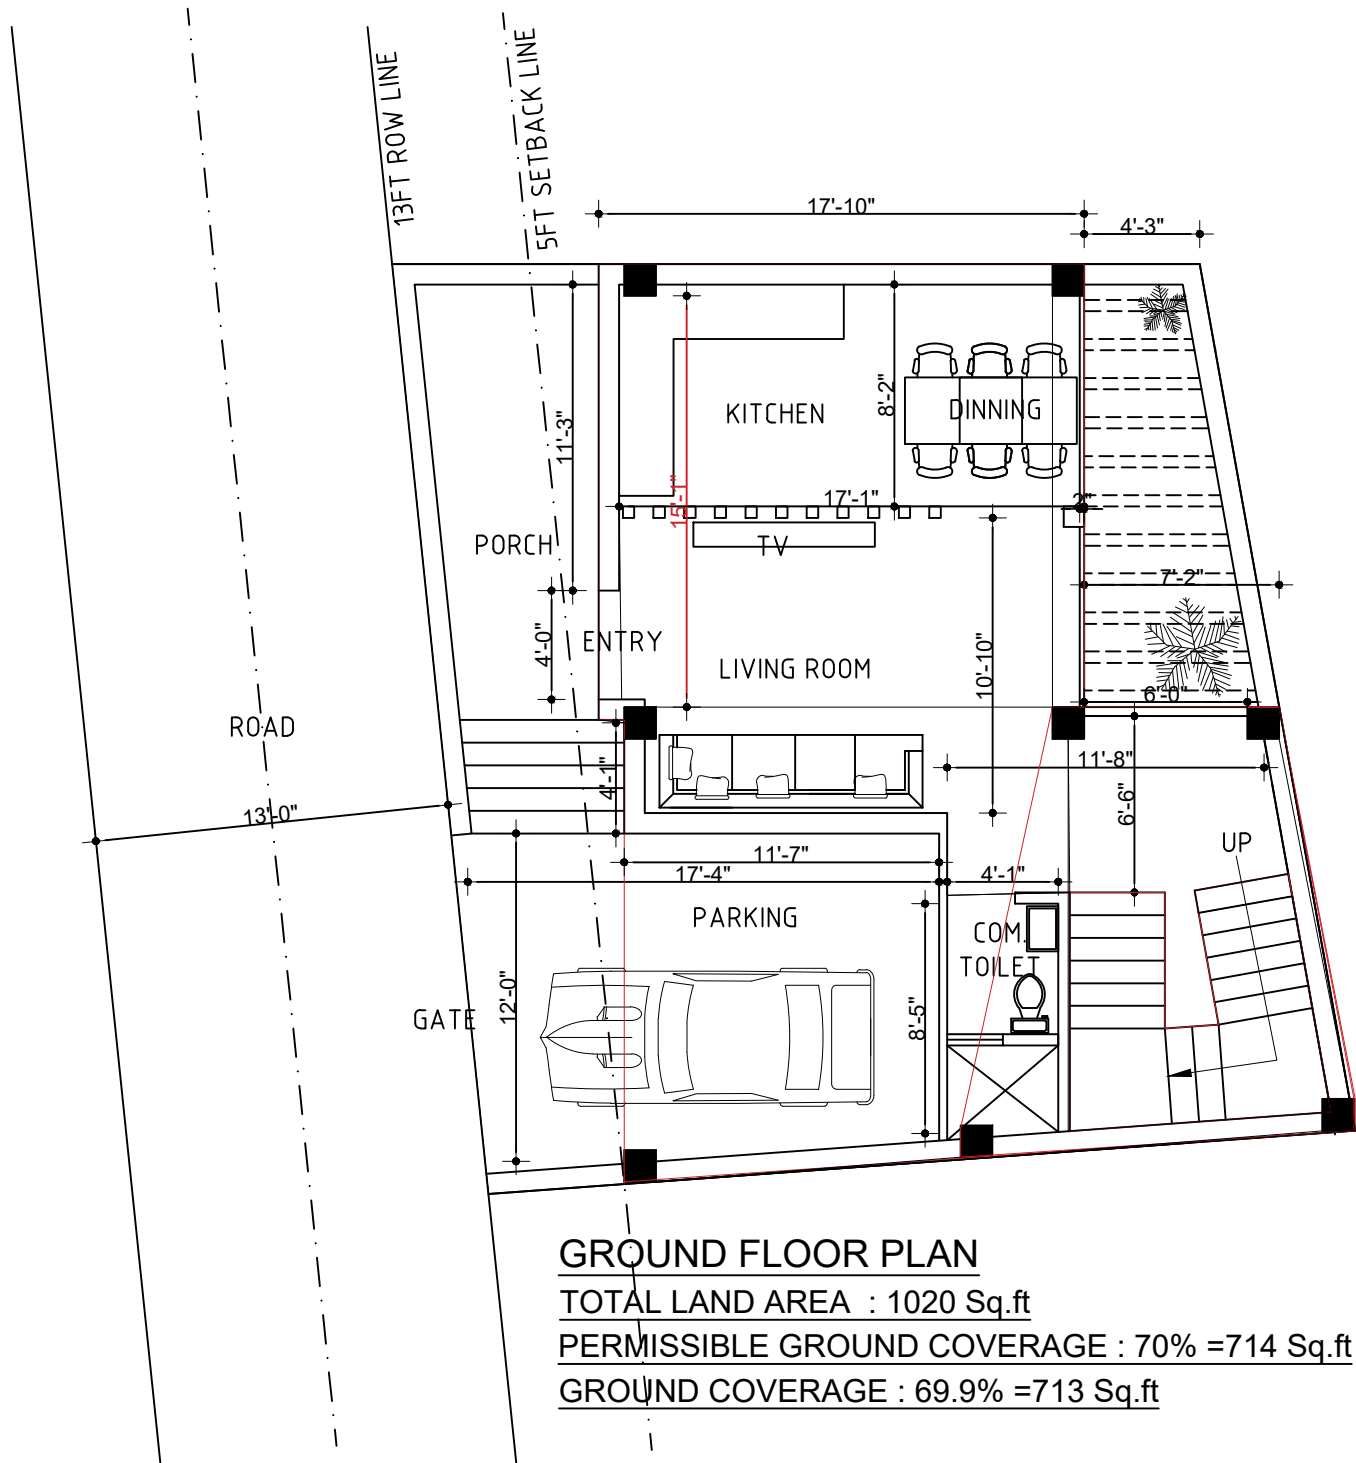

GROUND FLOOR PLAN

TOTAL LAND AREA : 1020 Sq.ft

PERMISSIBLE GROUND COVERAGE : 70% =714 Sq.ft

GROUND COVERAGE : 69.9% =713 Sq.ft