


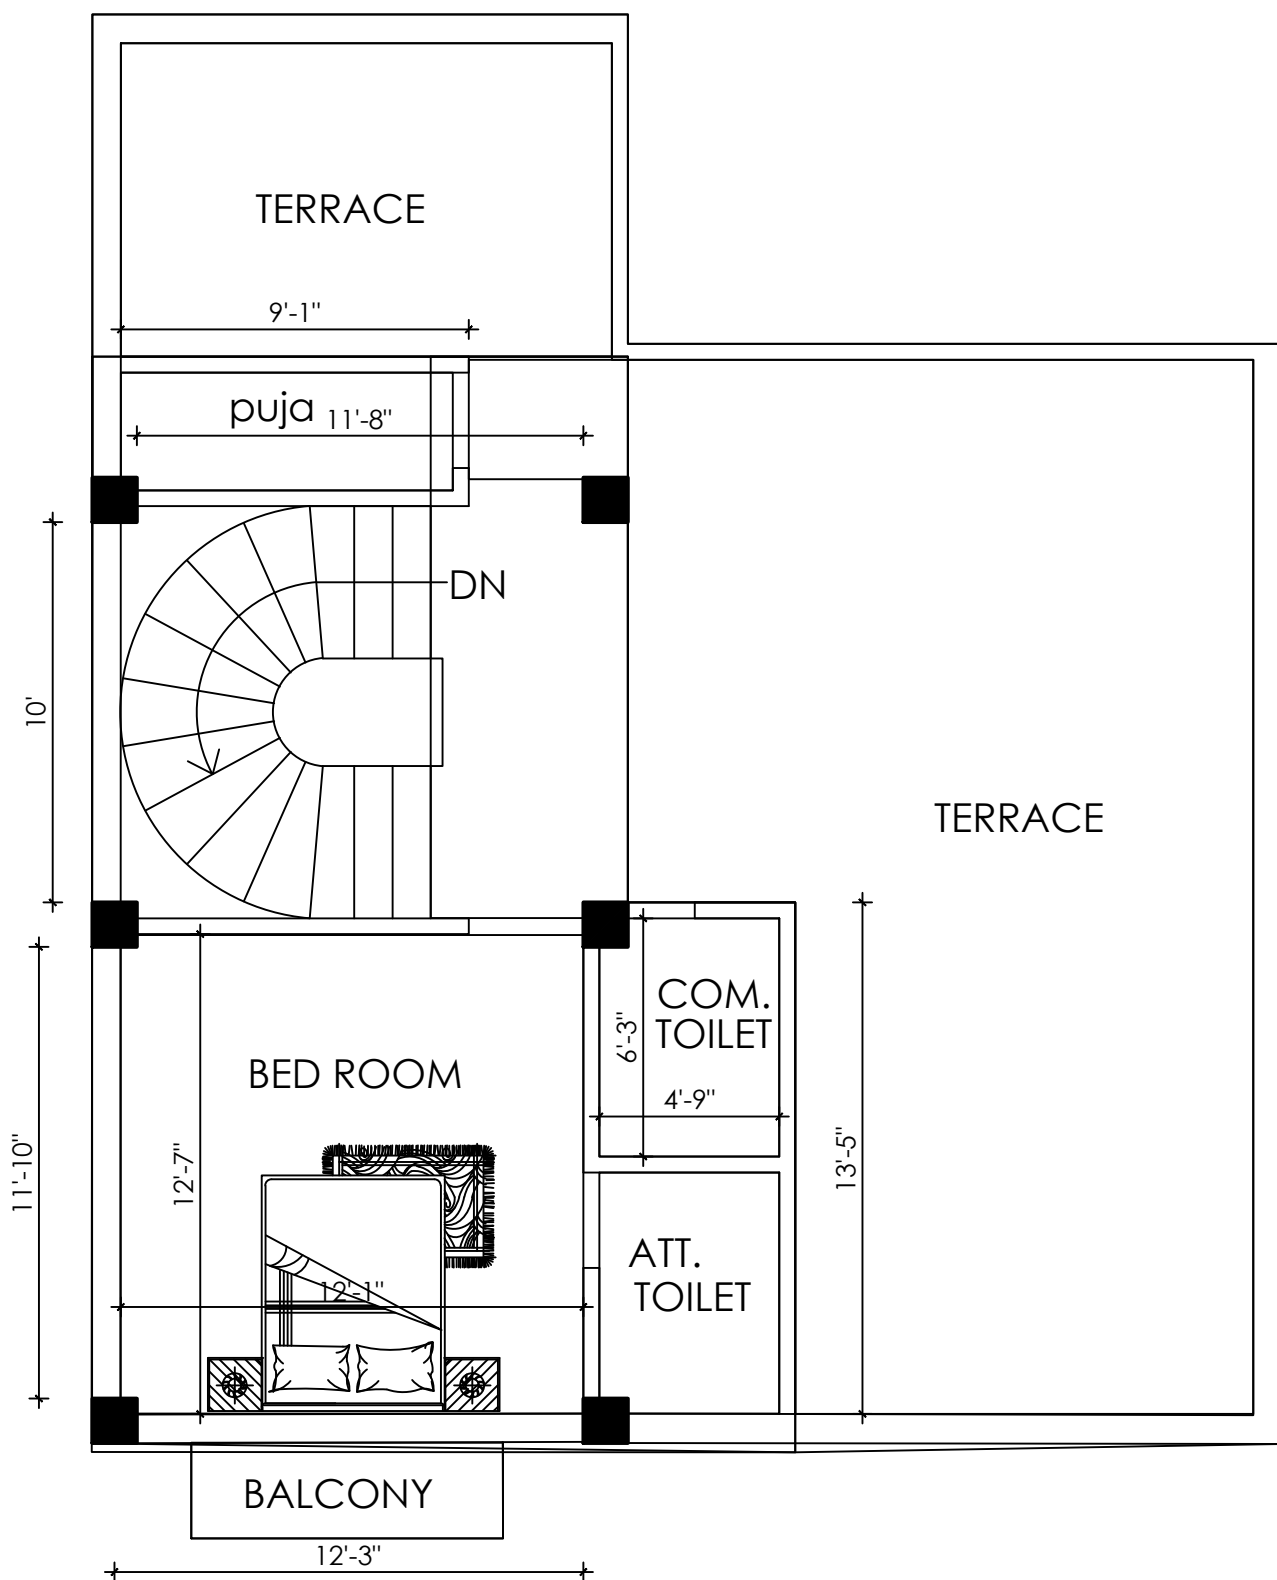

FORTH FLOOR PLAN
AREA =464 SQ.FT