


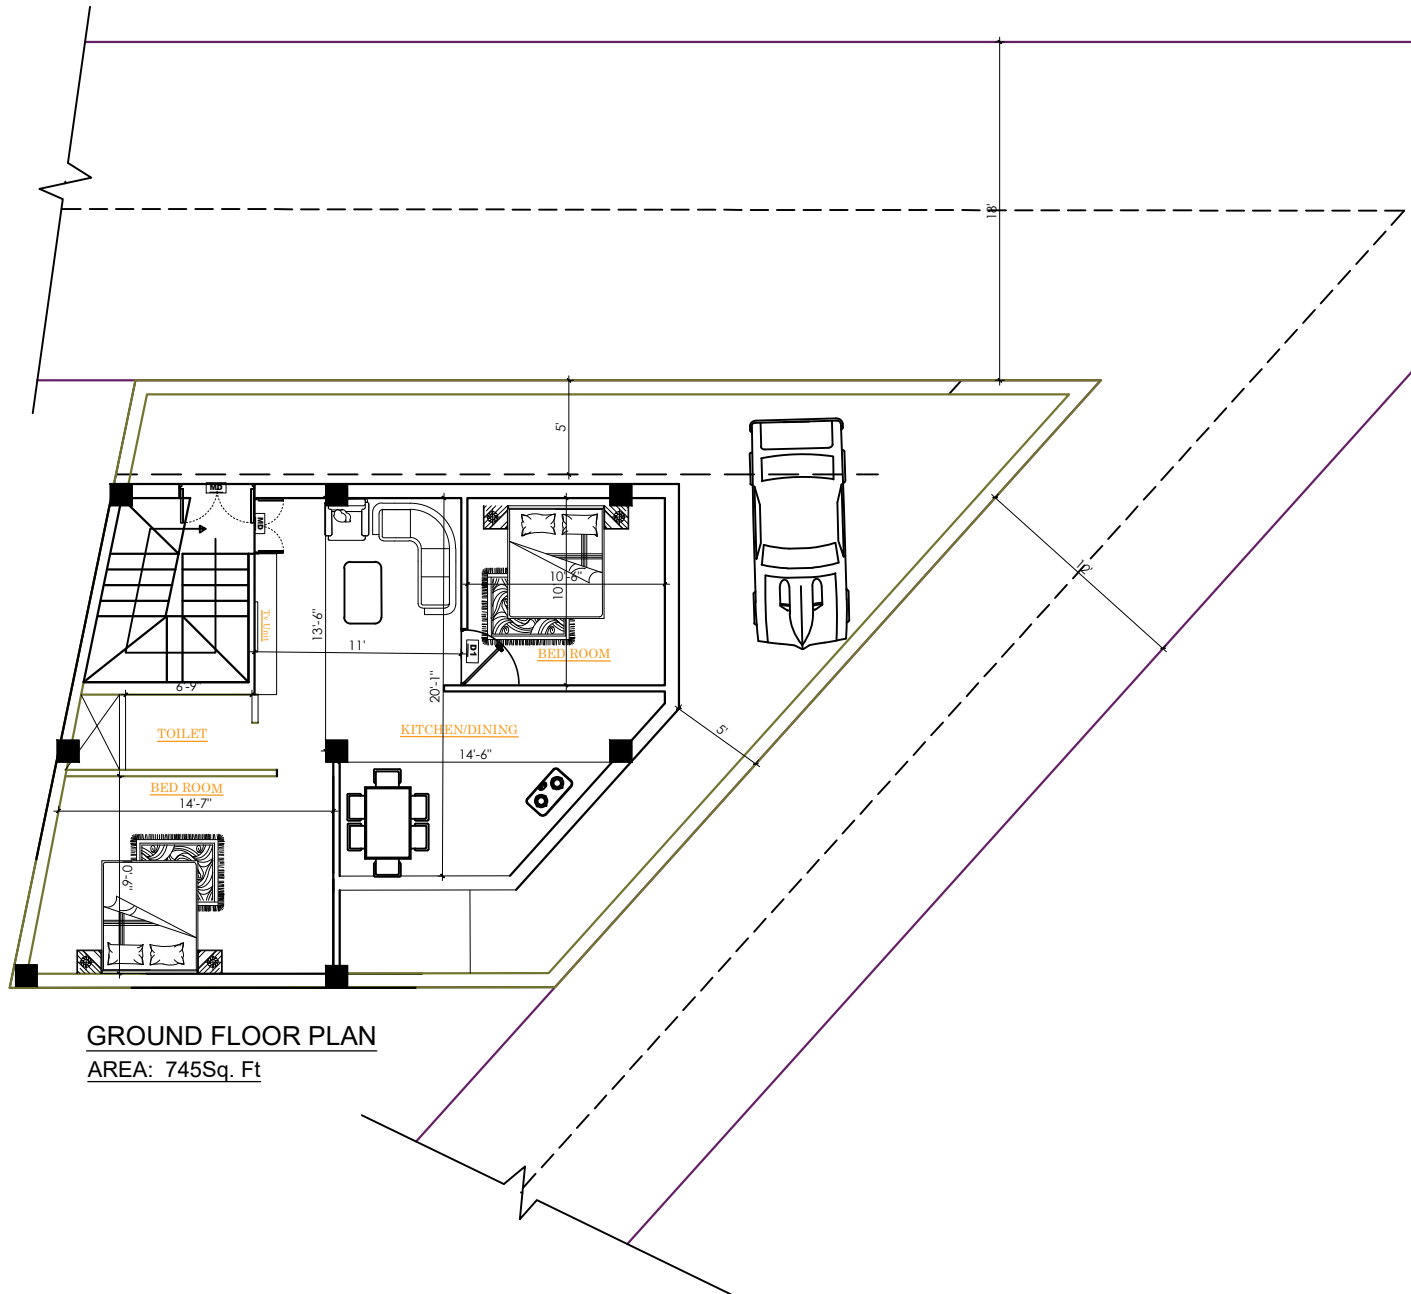

GROUND FLOOR PLAN
AREA: 745Sq. Ft