


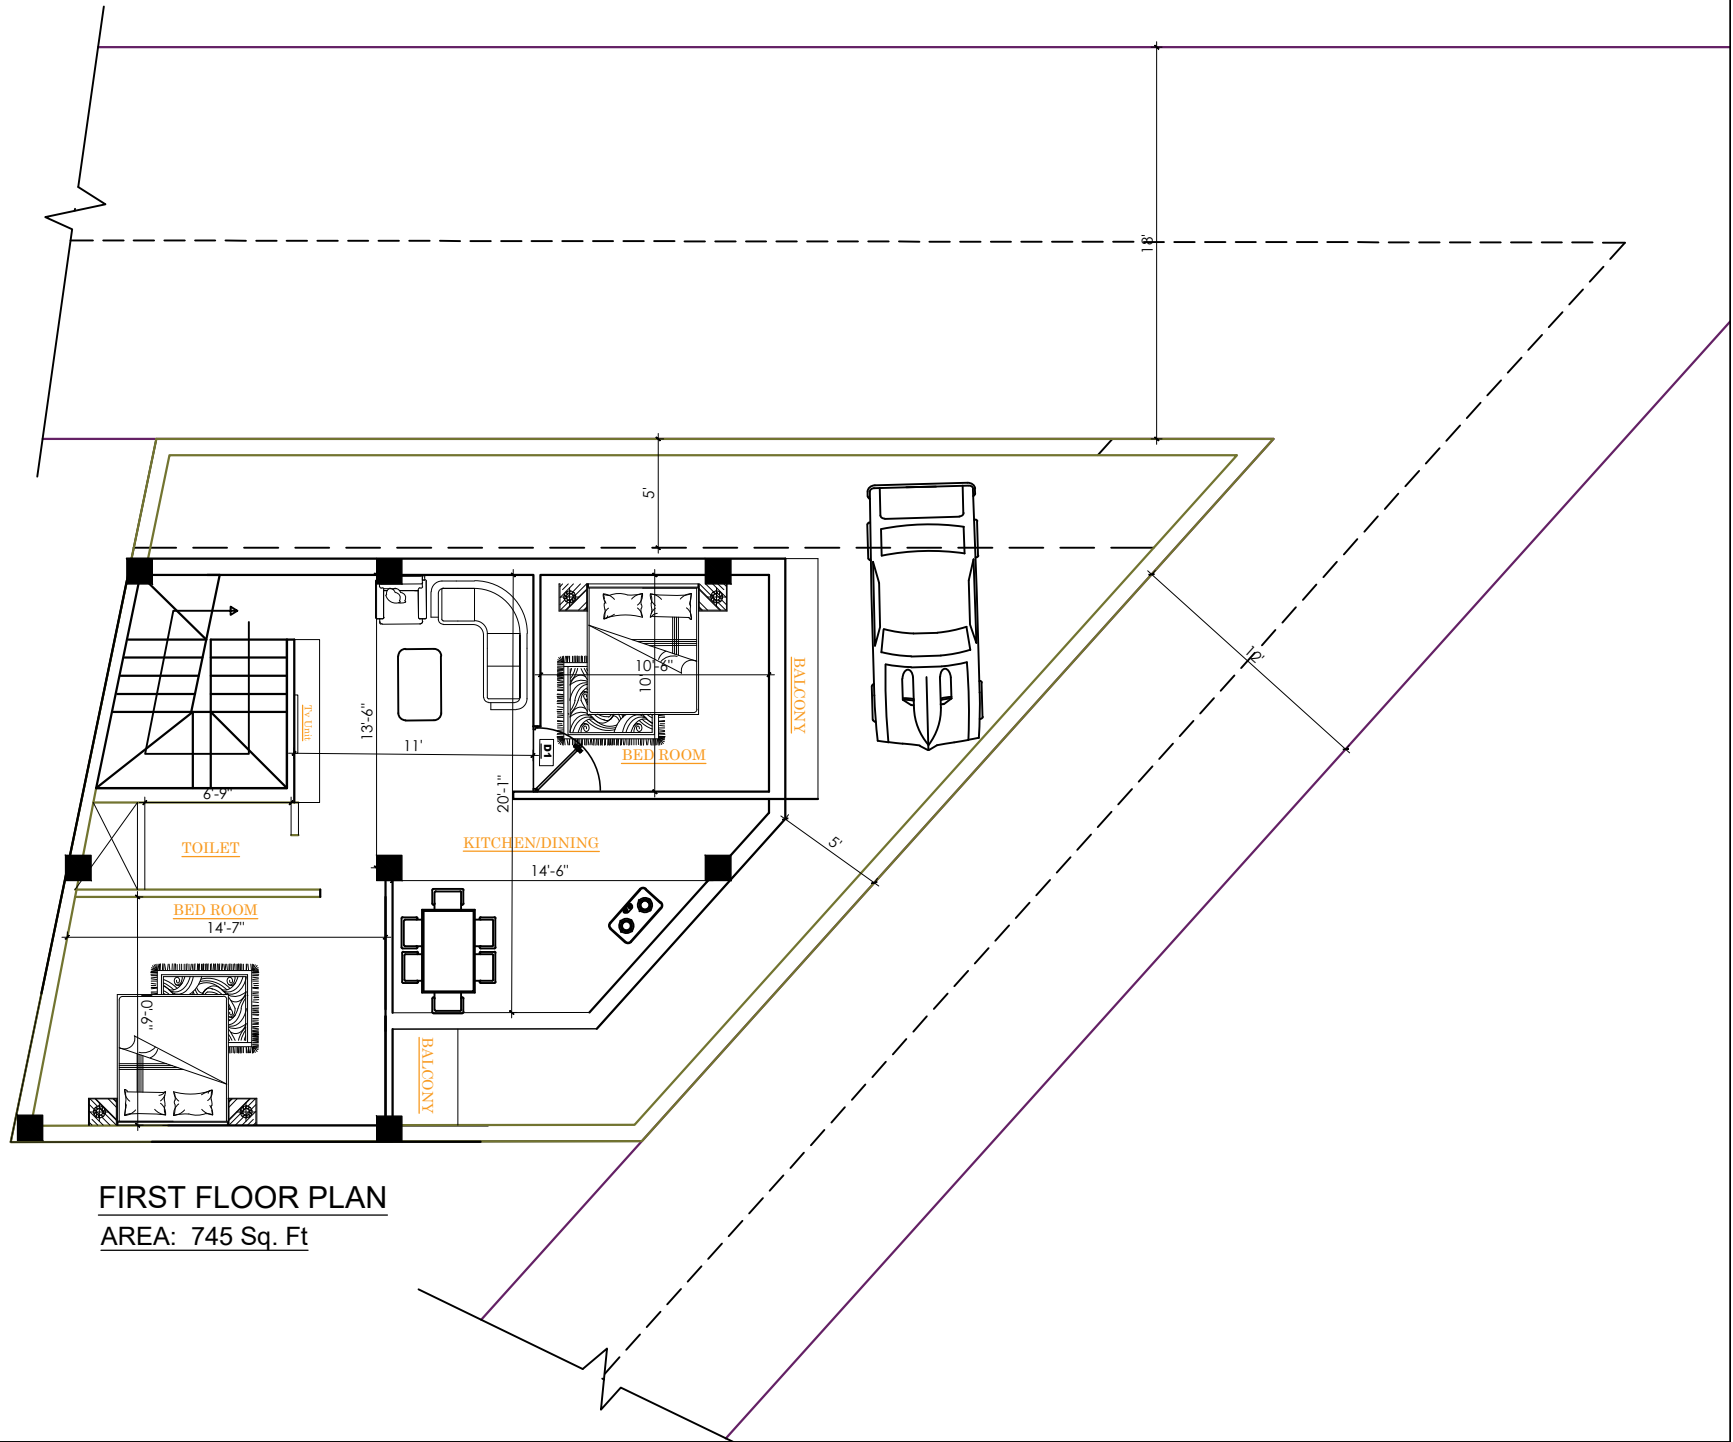

FIRST FLOOR PLAN
AREA: 745 Sq. Ft