


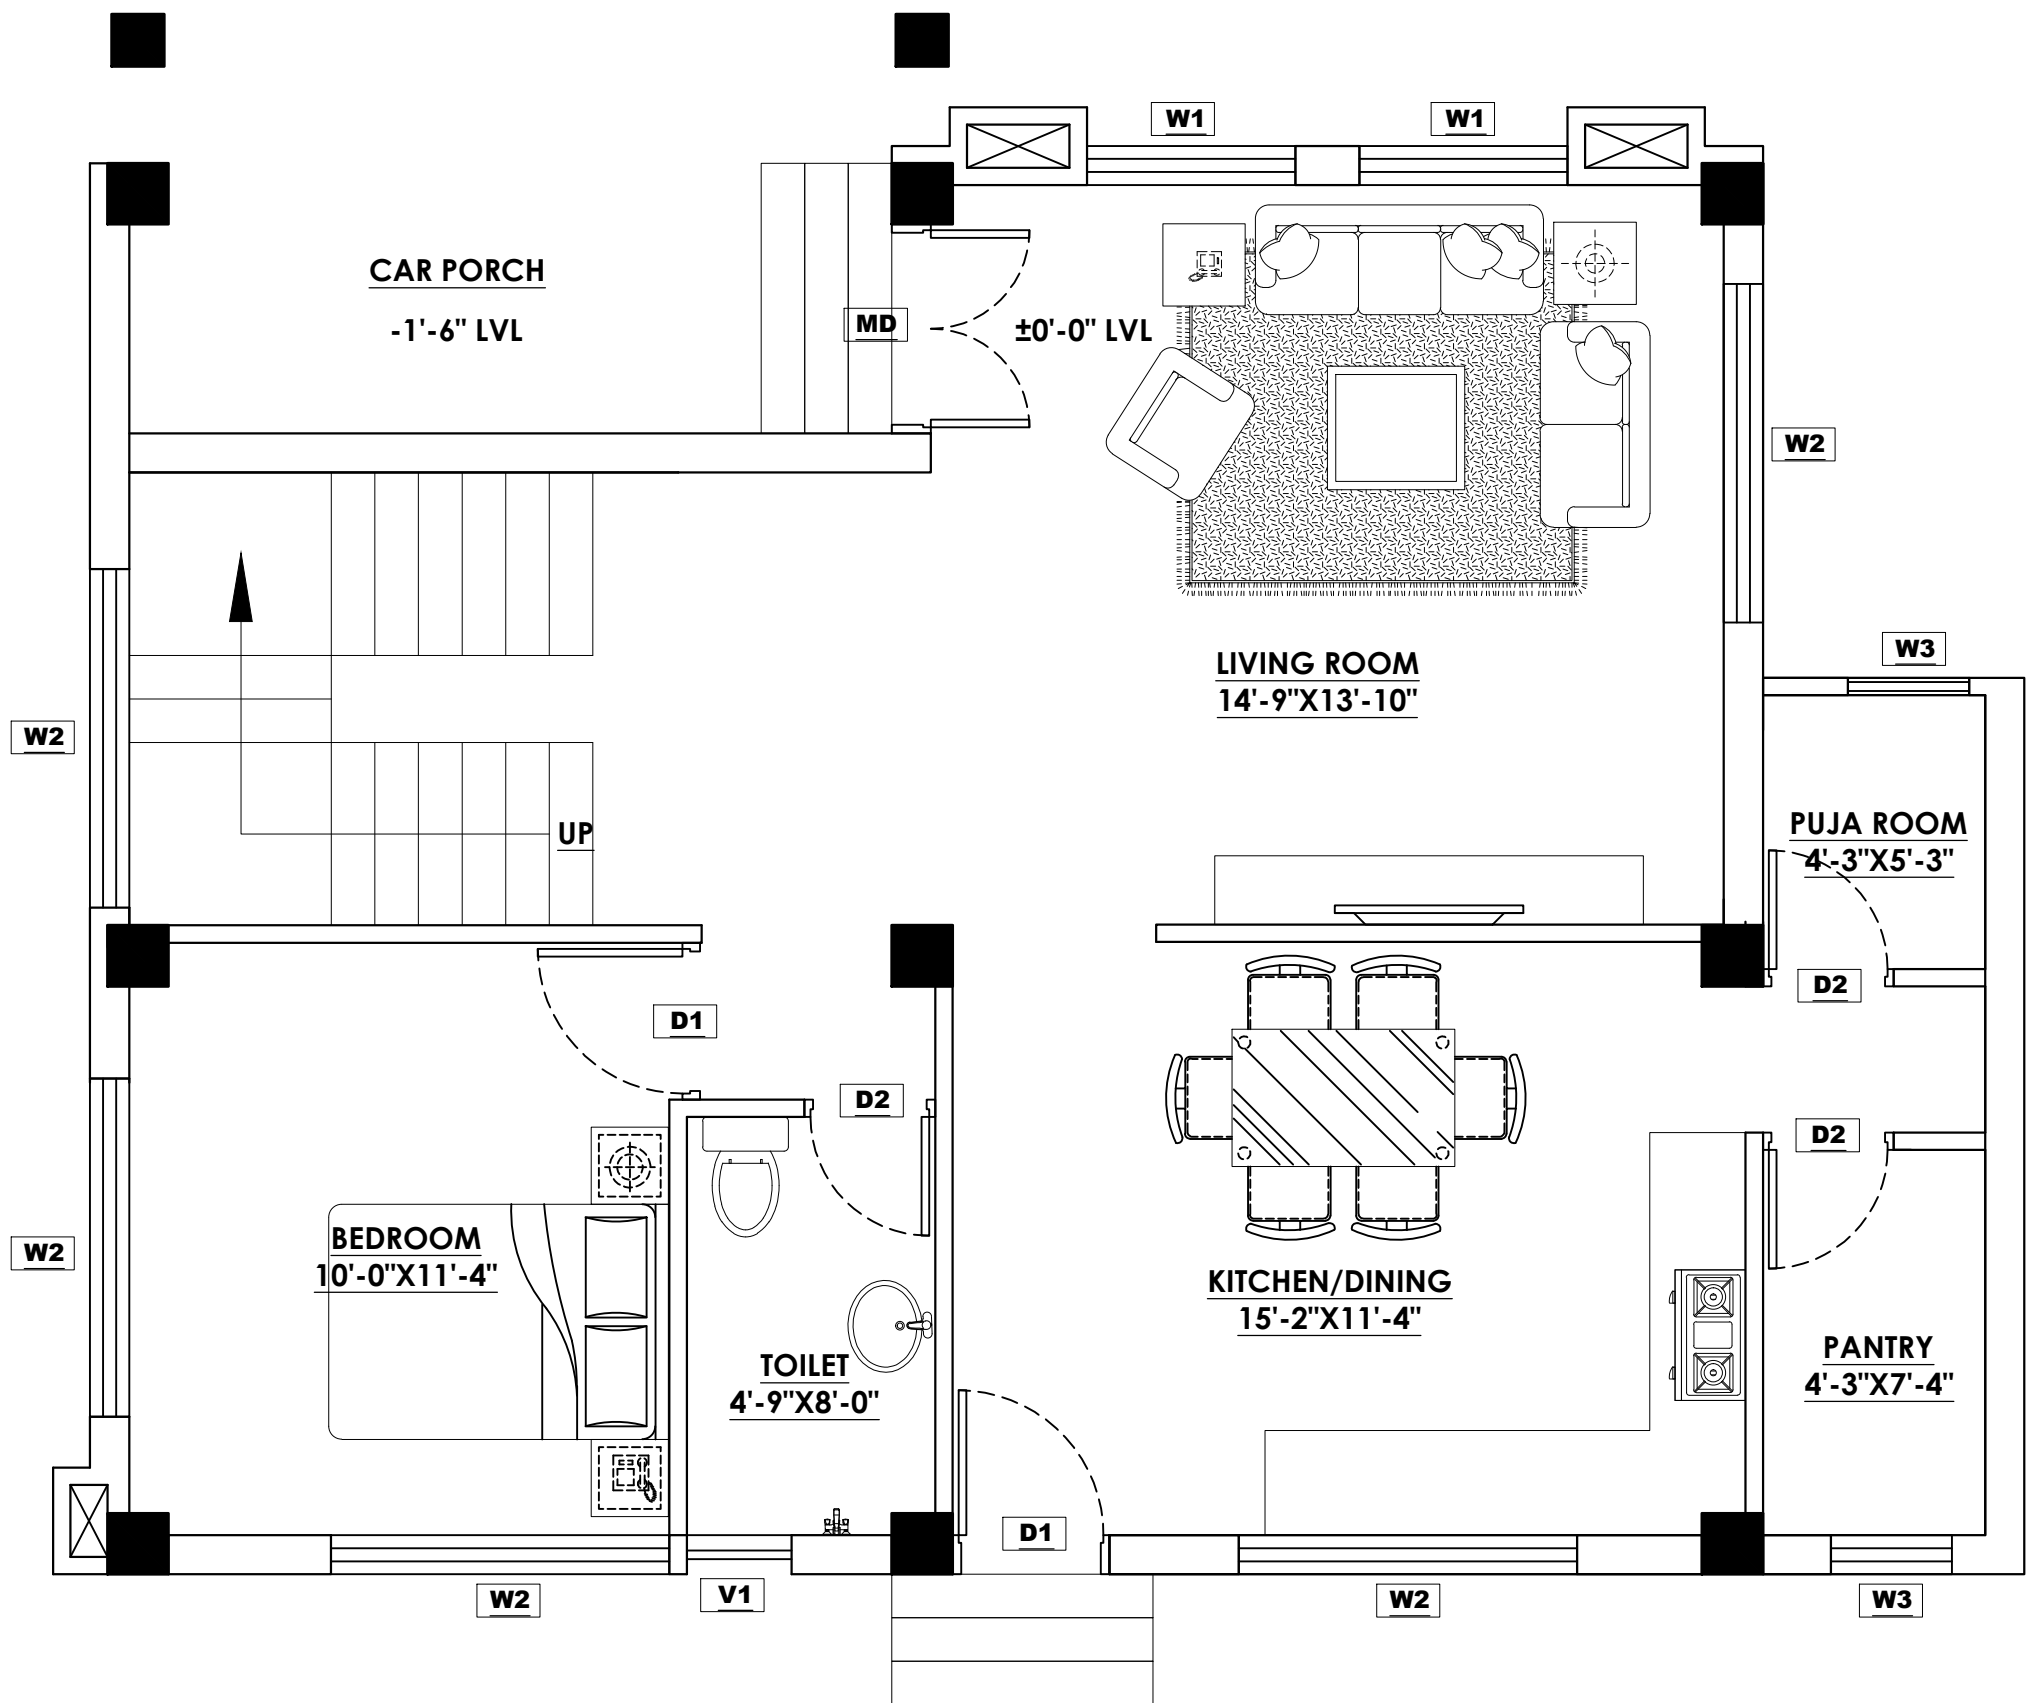

GROUND FLOOR PLAN
AREA: 960.59 SQ.FT
NON-COUNTABLE:0
COUNTABLE: 960.59 SQ.FT