
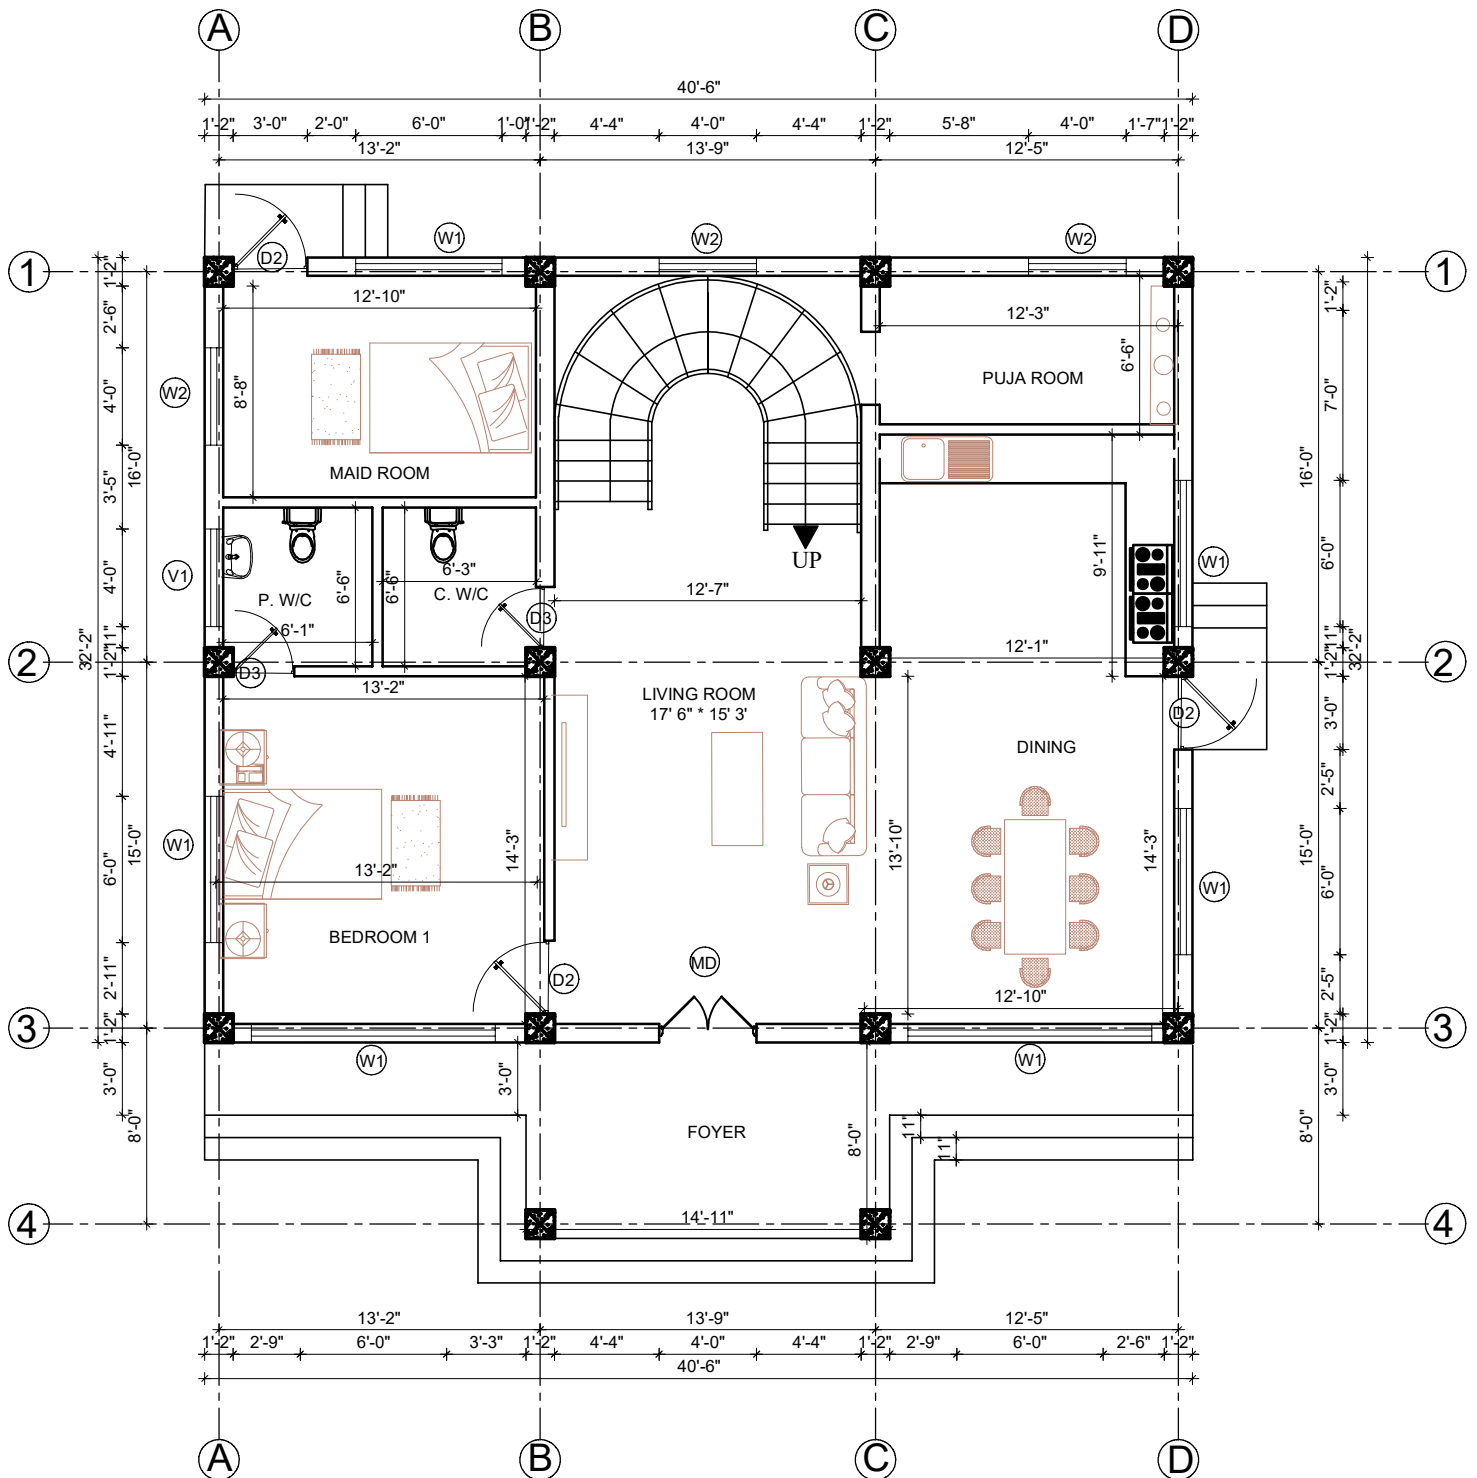


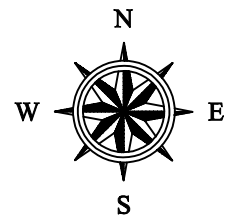

GROUND FLOOR PLAN

PLINTH AREA - 1500 SQ. FT